





1 L00-FFL
Echelle 1 : 100

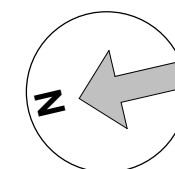

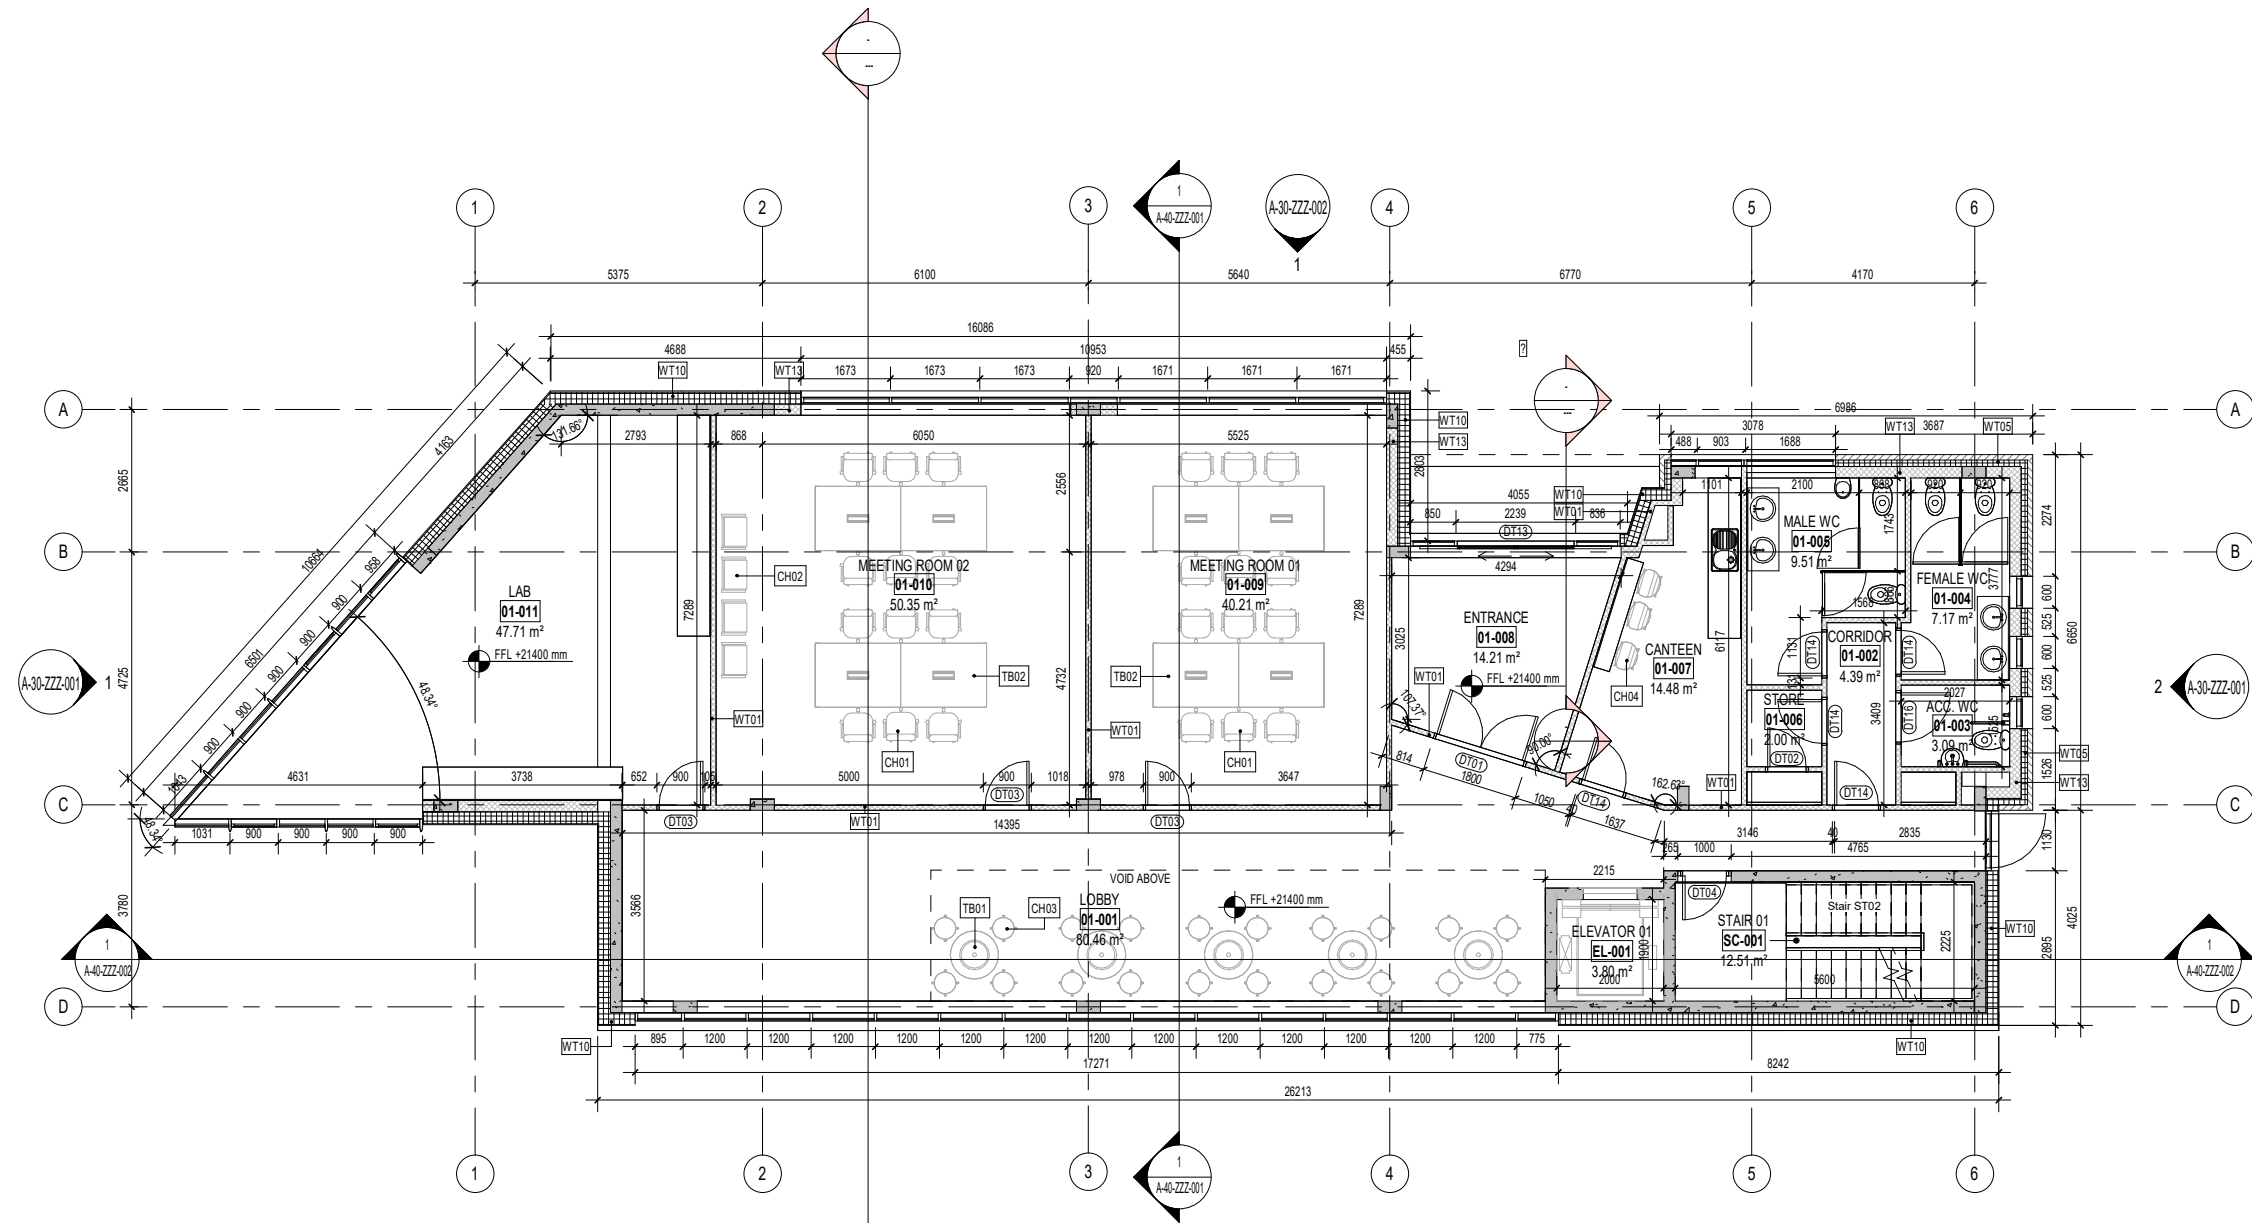



1 L01-FFL
ECHELLE 1 : 100

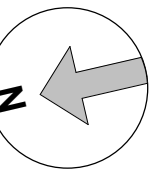

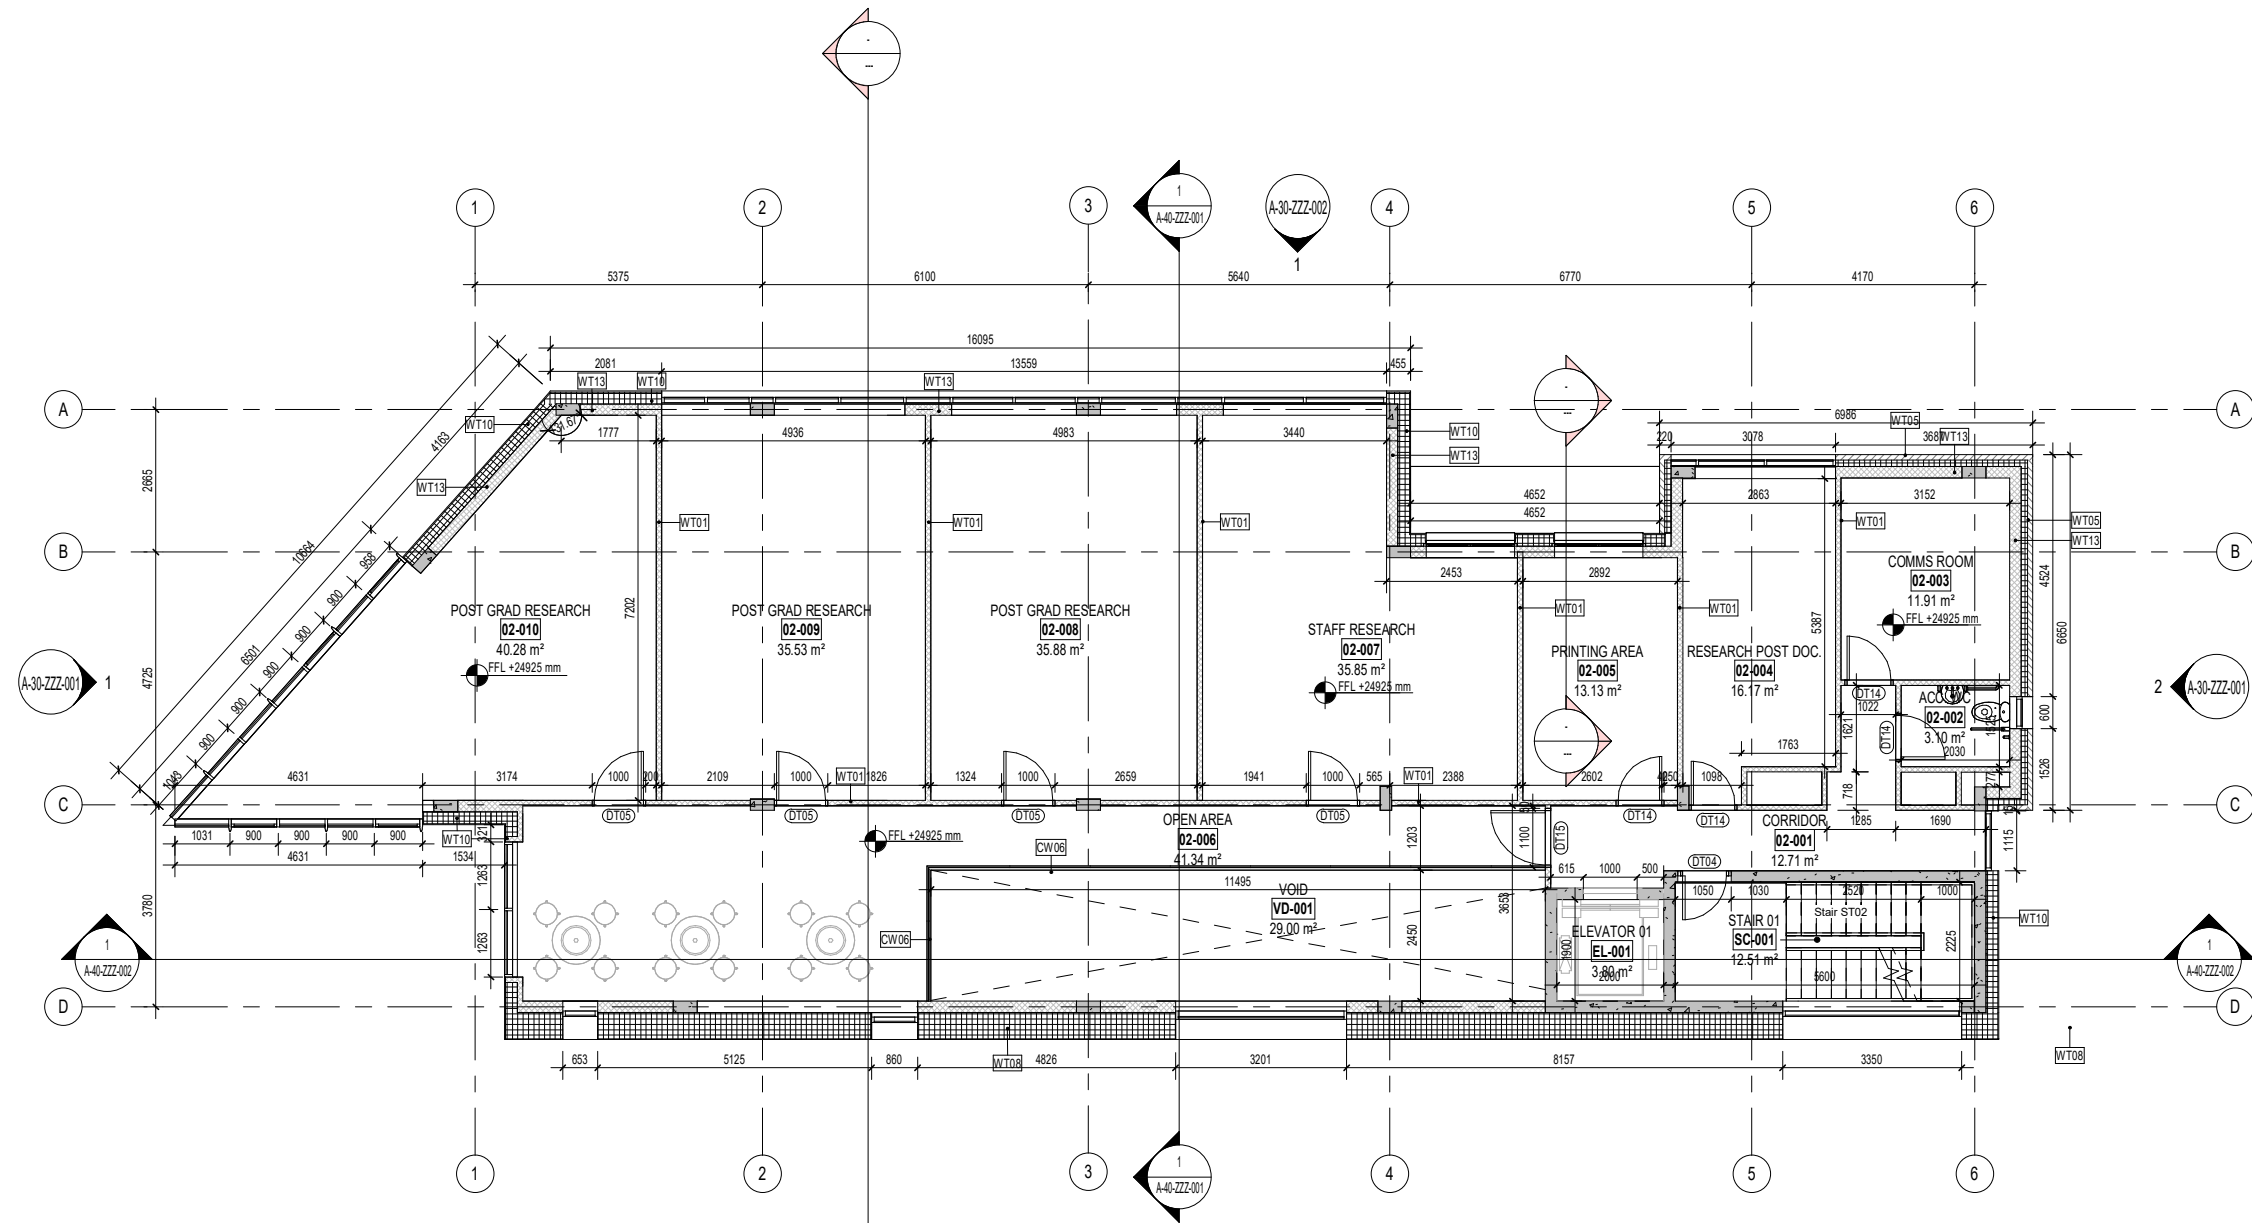



1 L02-FFL
ECHELLE 1 : 100

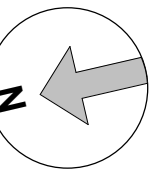

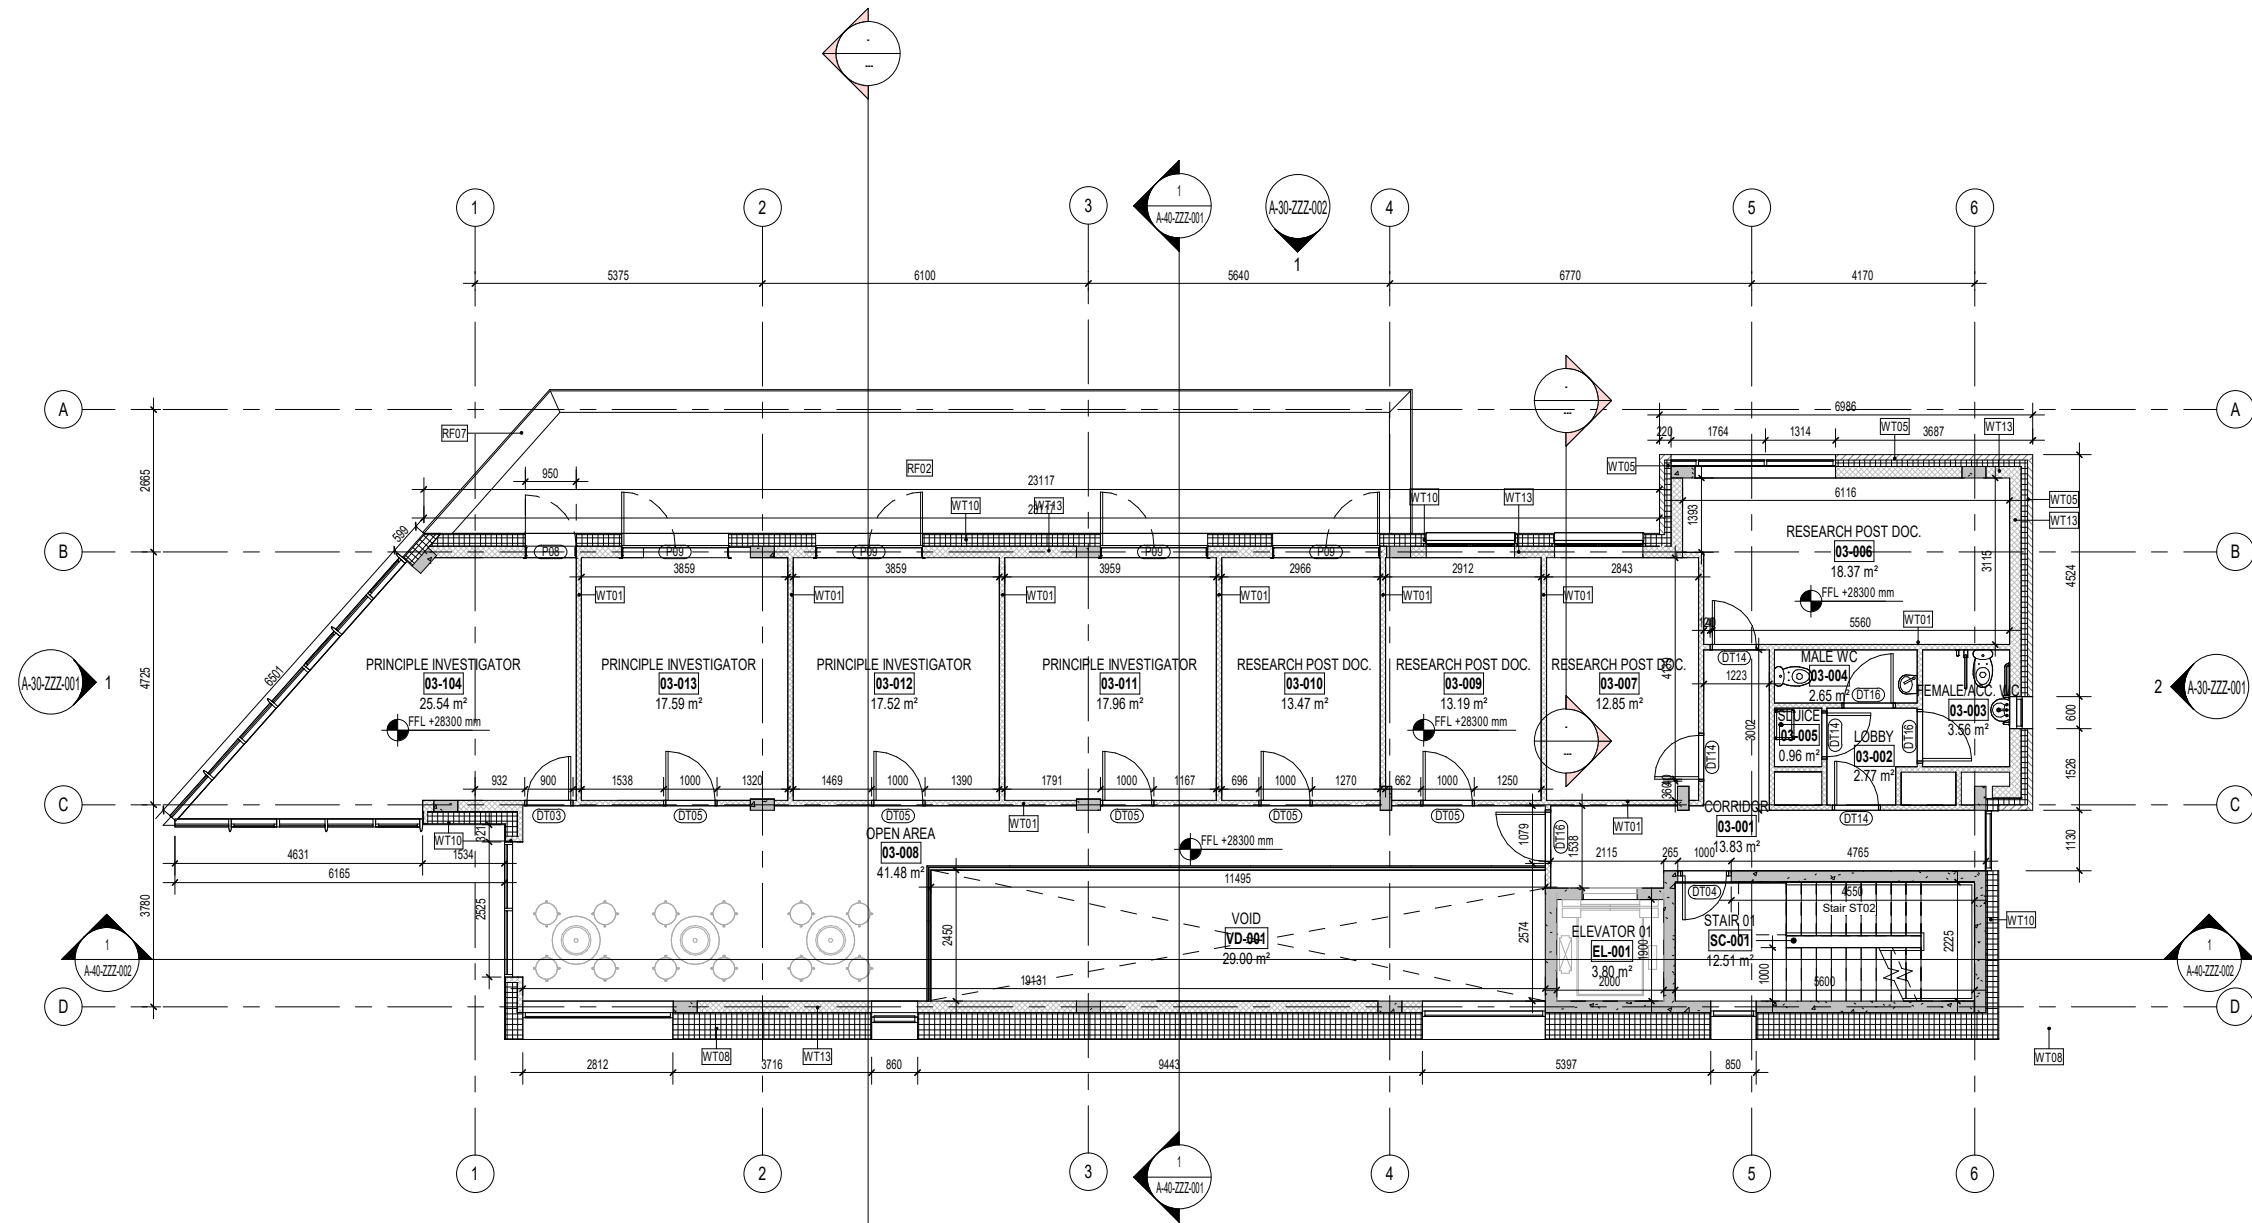



1 L03-FFL
ECHELLE 1 : 100

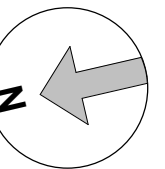

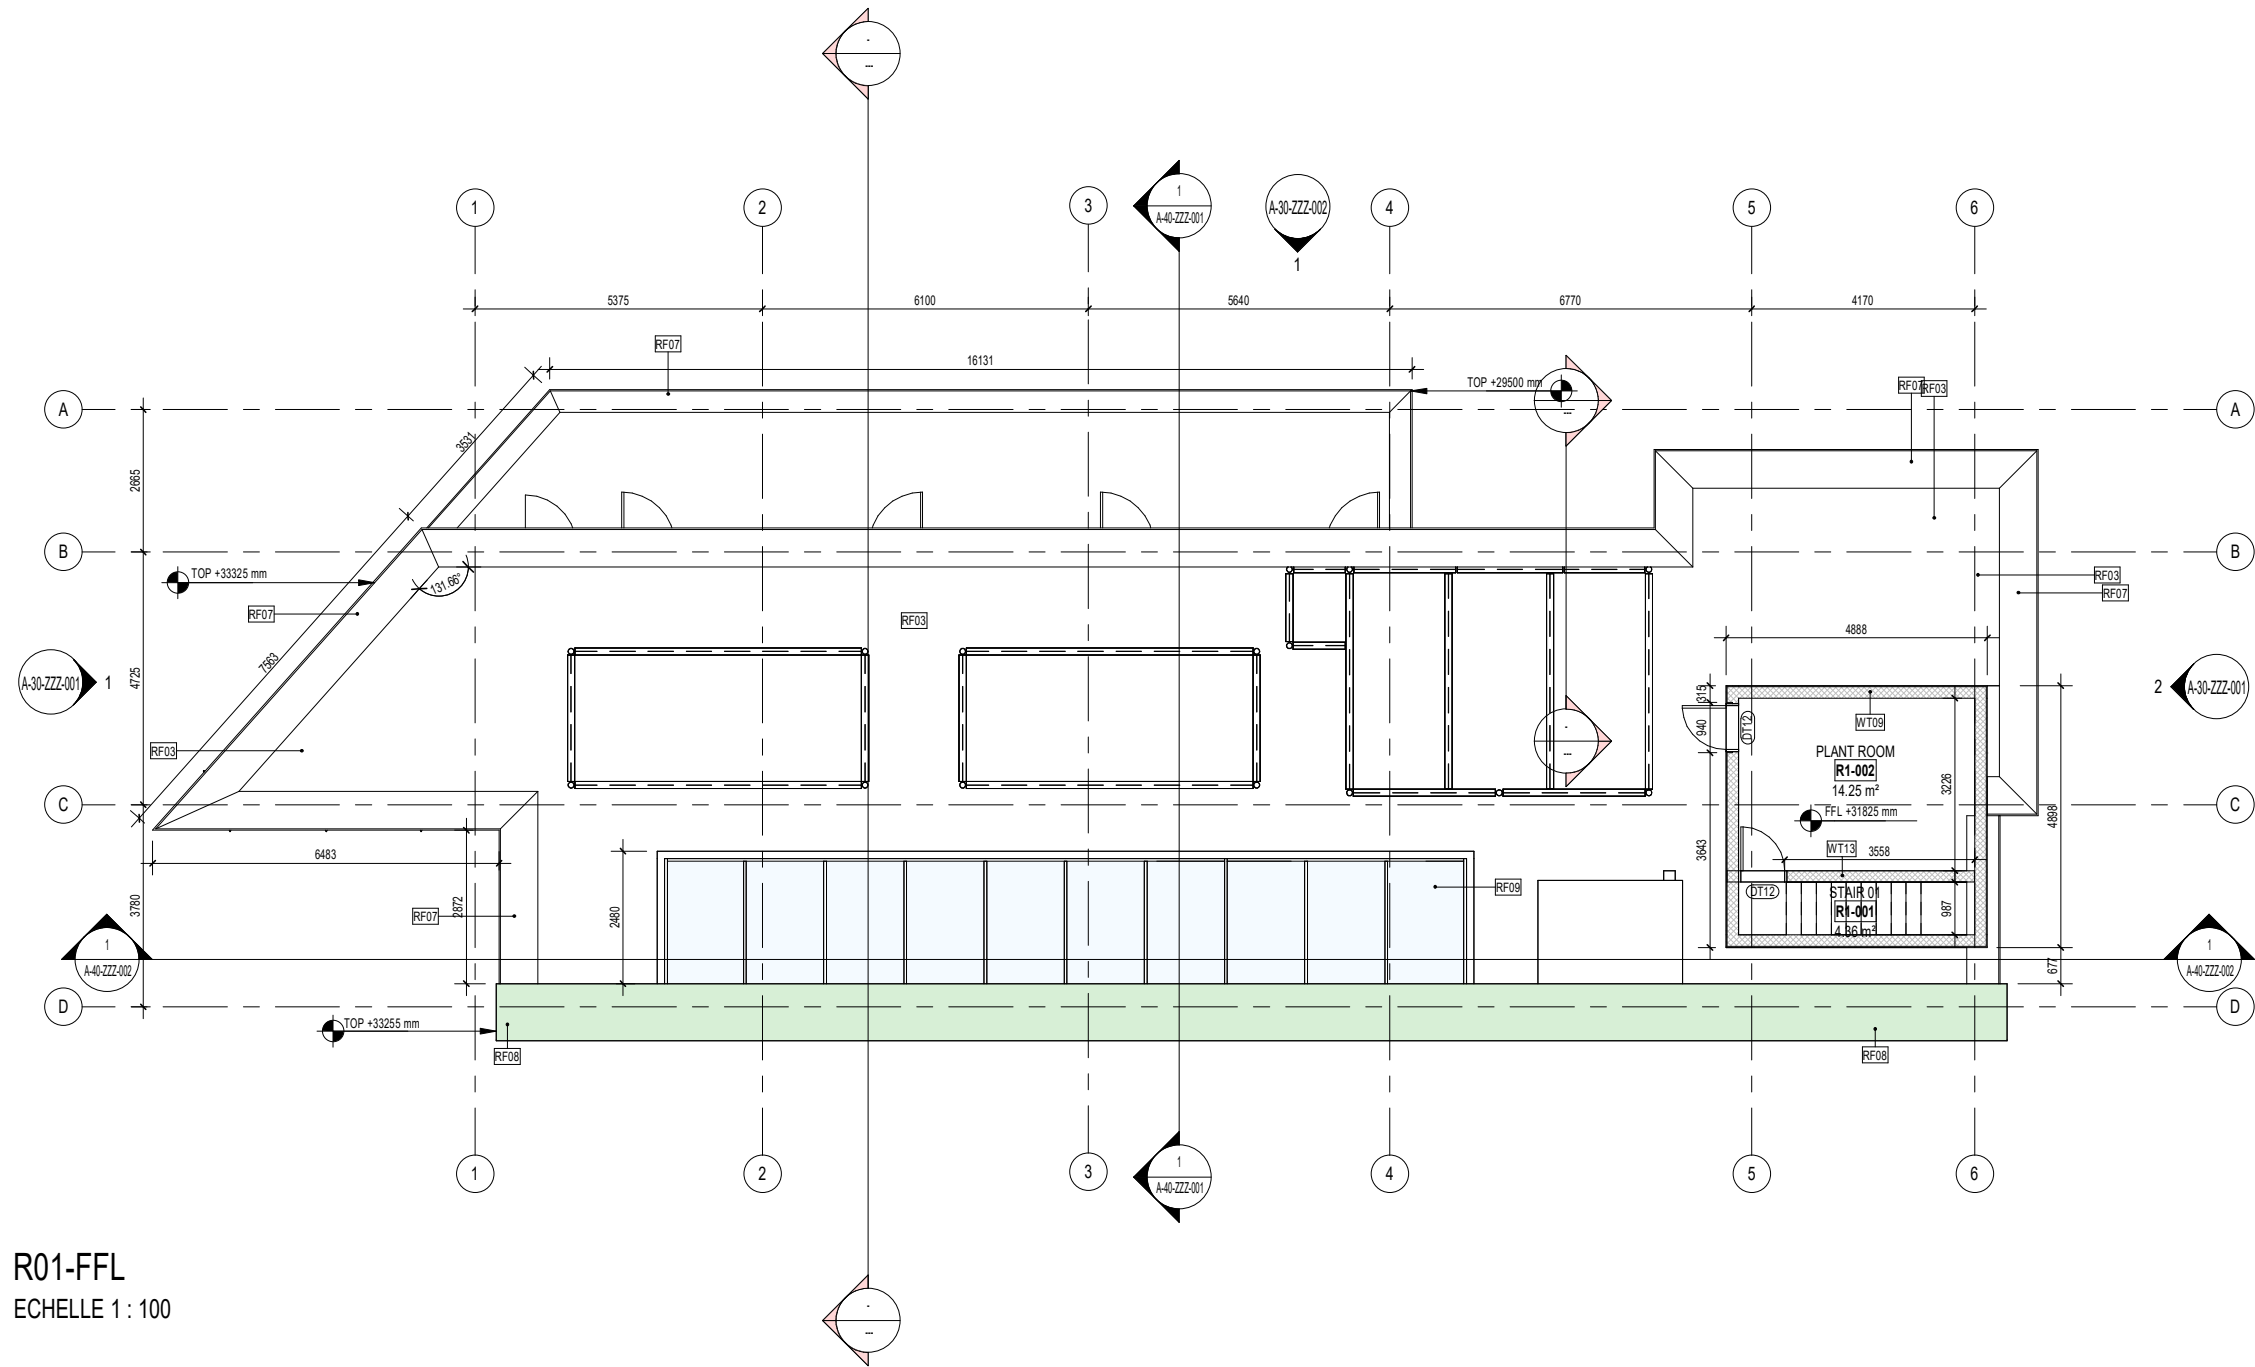



1 R01-FFL
Echelle 1 : 100

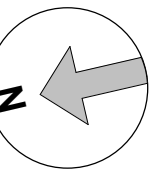

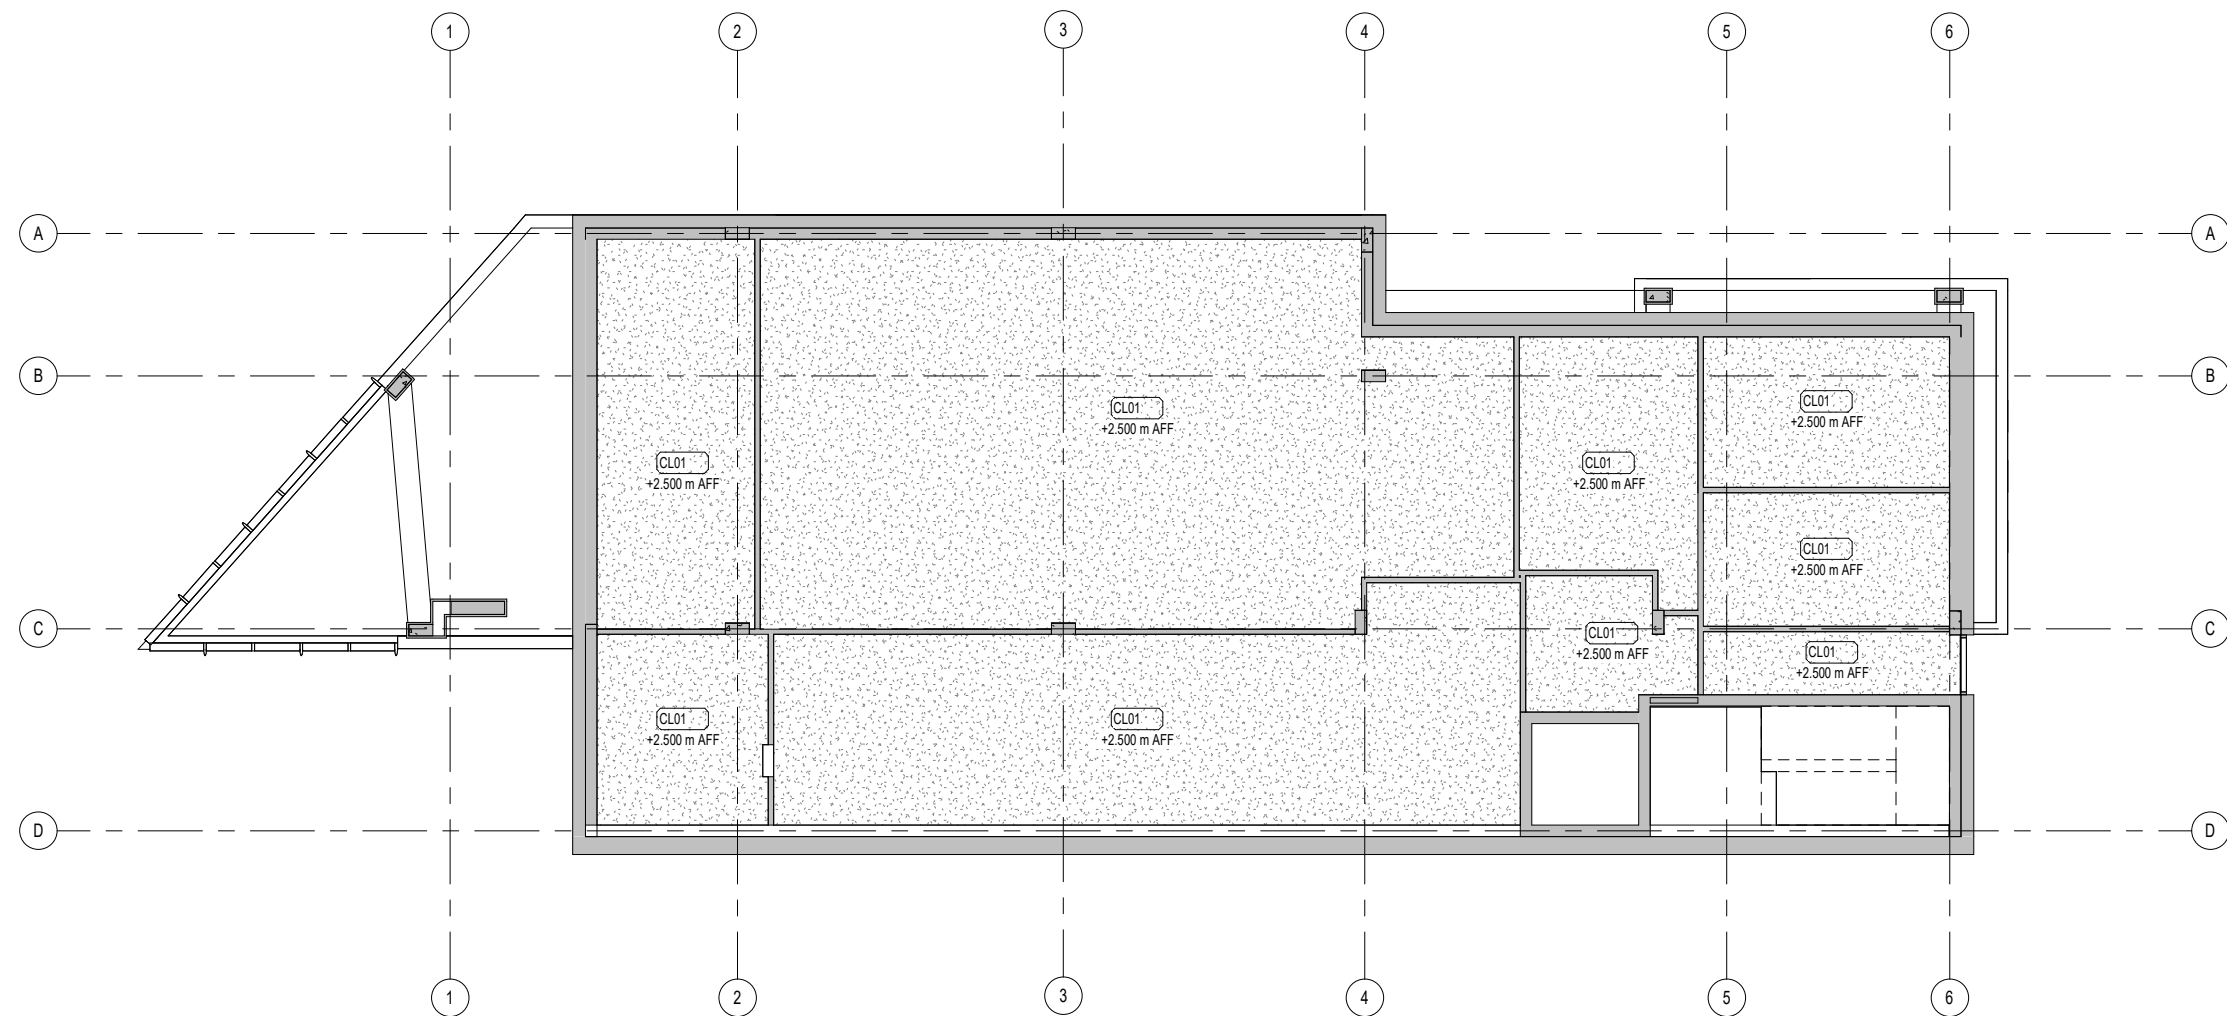



1 L00-FFL
ECHELLE 1 : 100

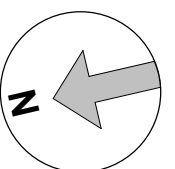

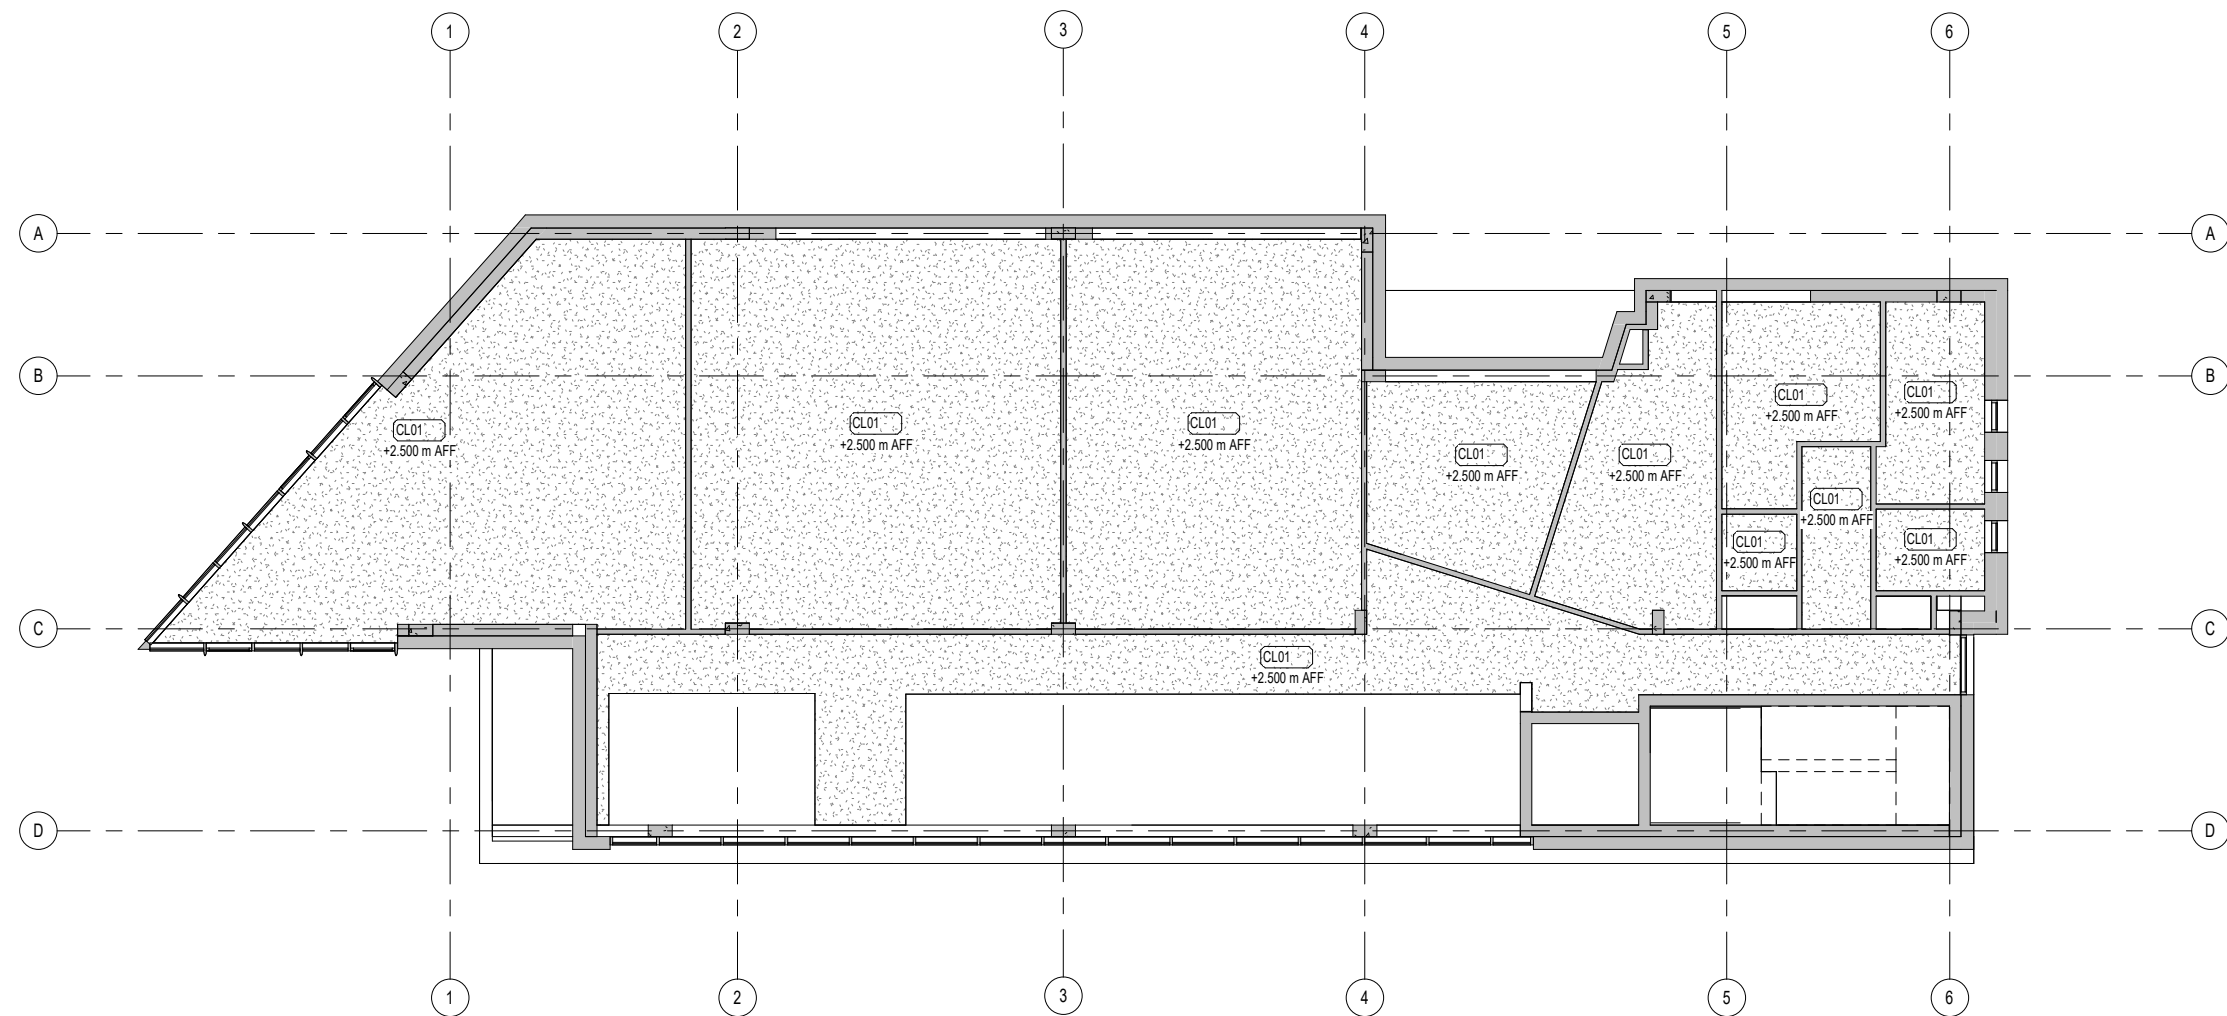



1 L01-FFL
ECHELLE 1 : 100

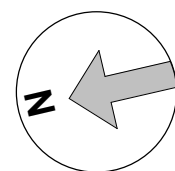

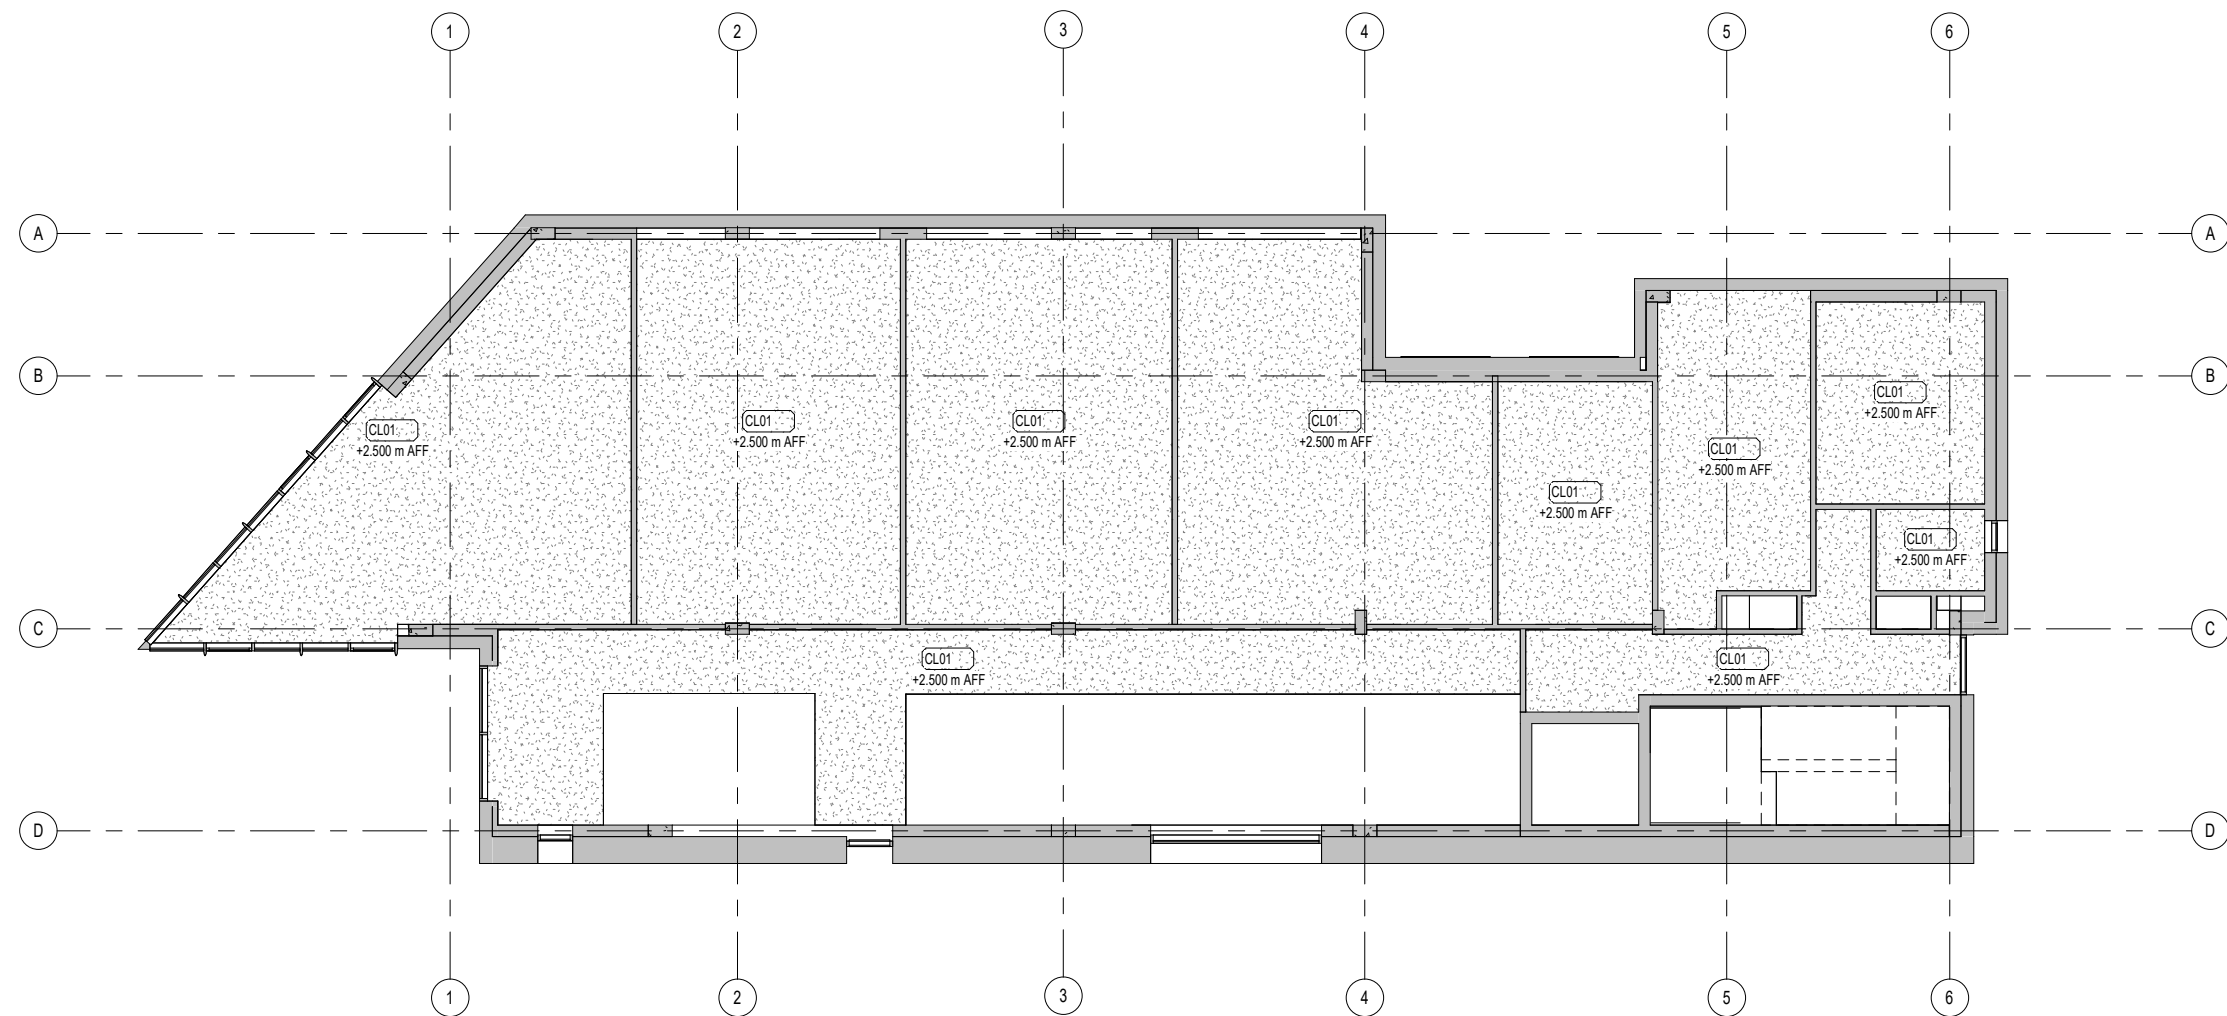



1 L02-FFL
ECHELLE 1 : 100

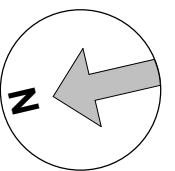

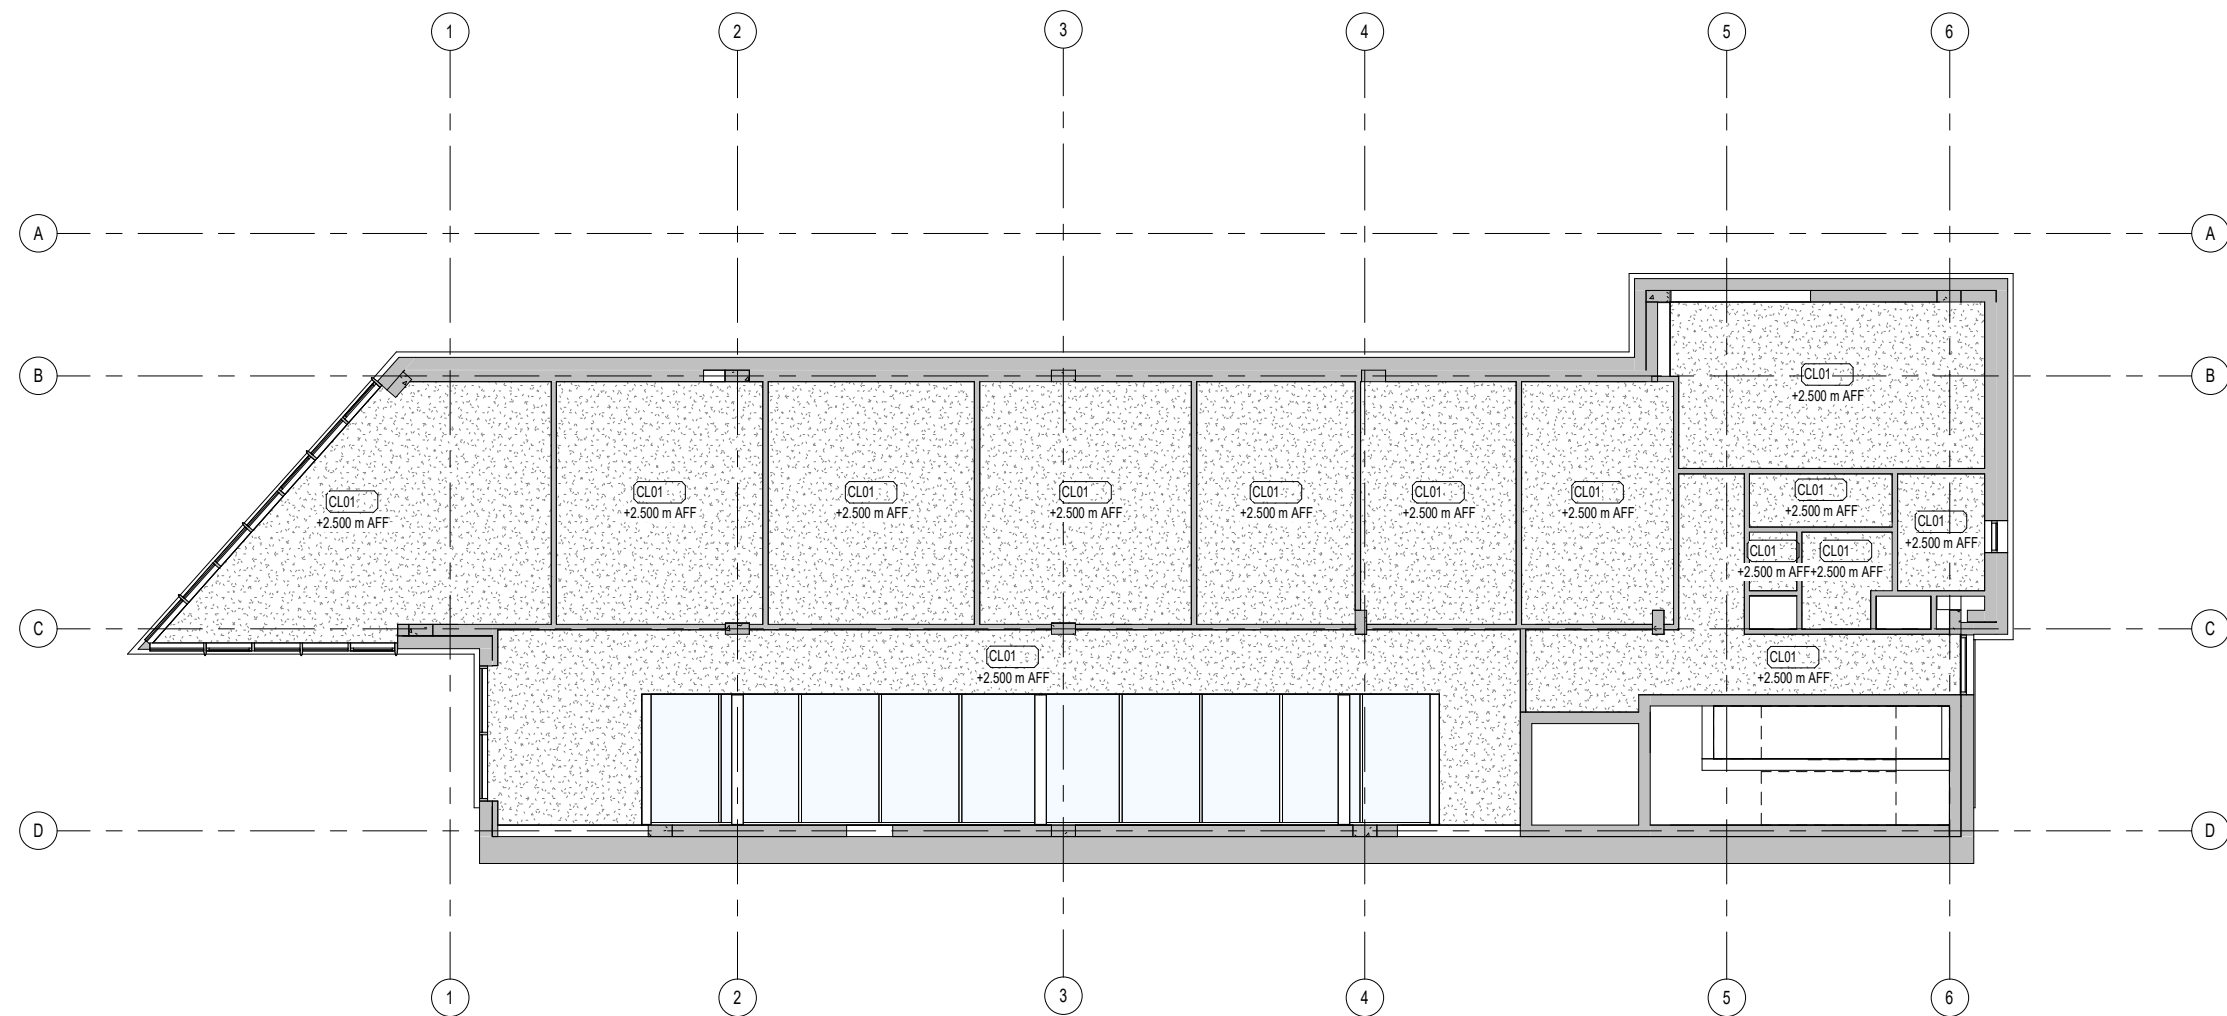


1 L03-FFL
ECHELLE 1 : 100

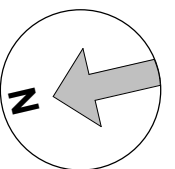


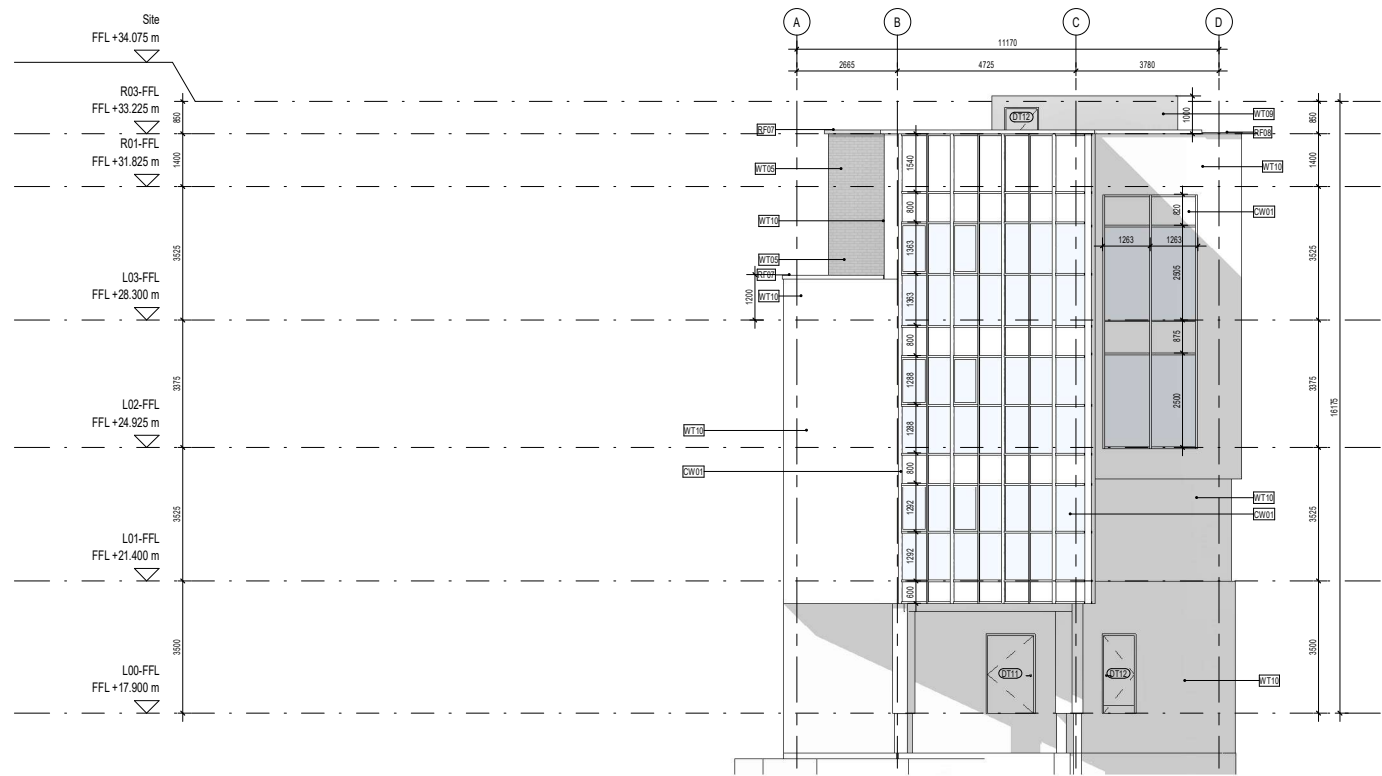


1 A-30-ZZ-001 ELEVATION NORD
ECHELLE 1 : 100

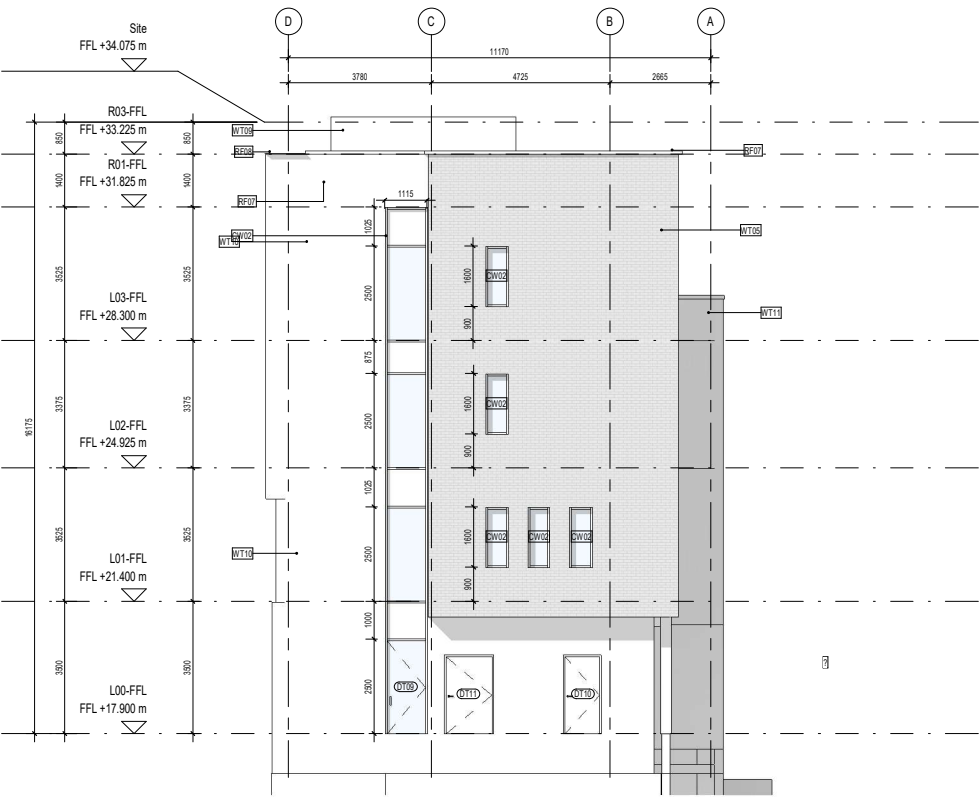


2 A-30-ZZ-001 ELEVATION SUD
ECHELLE 1 : 100

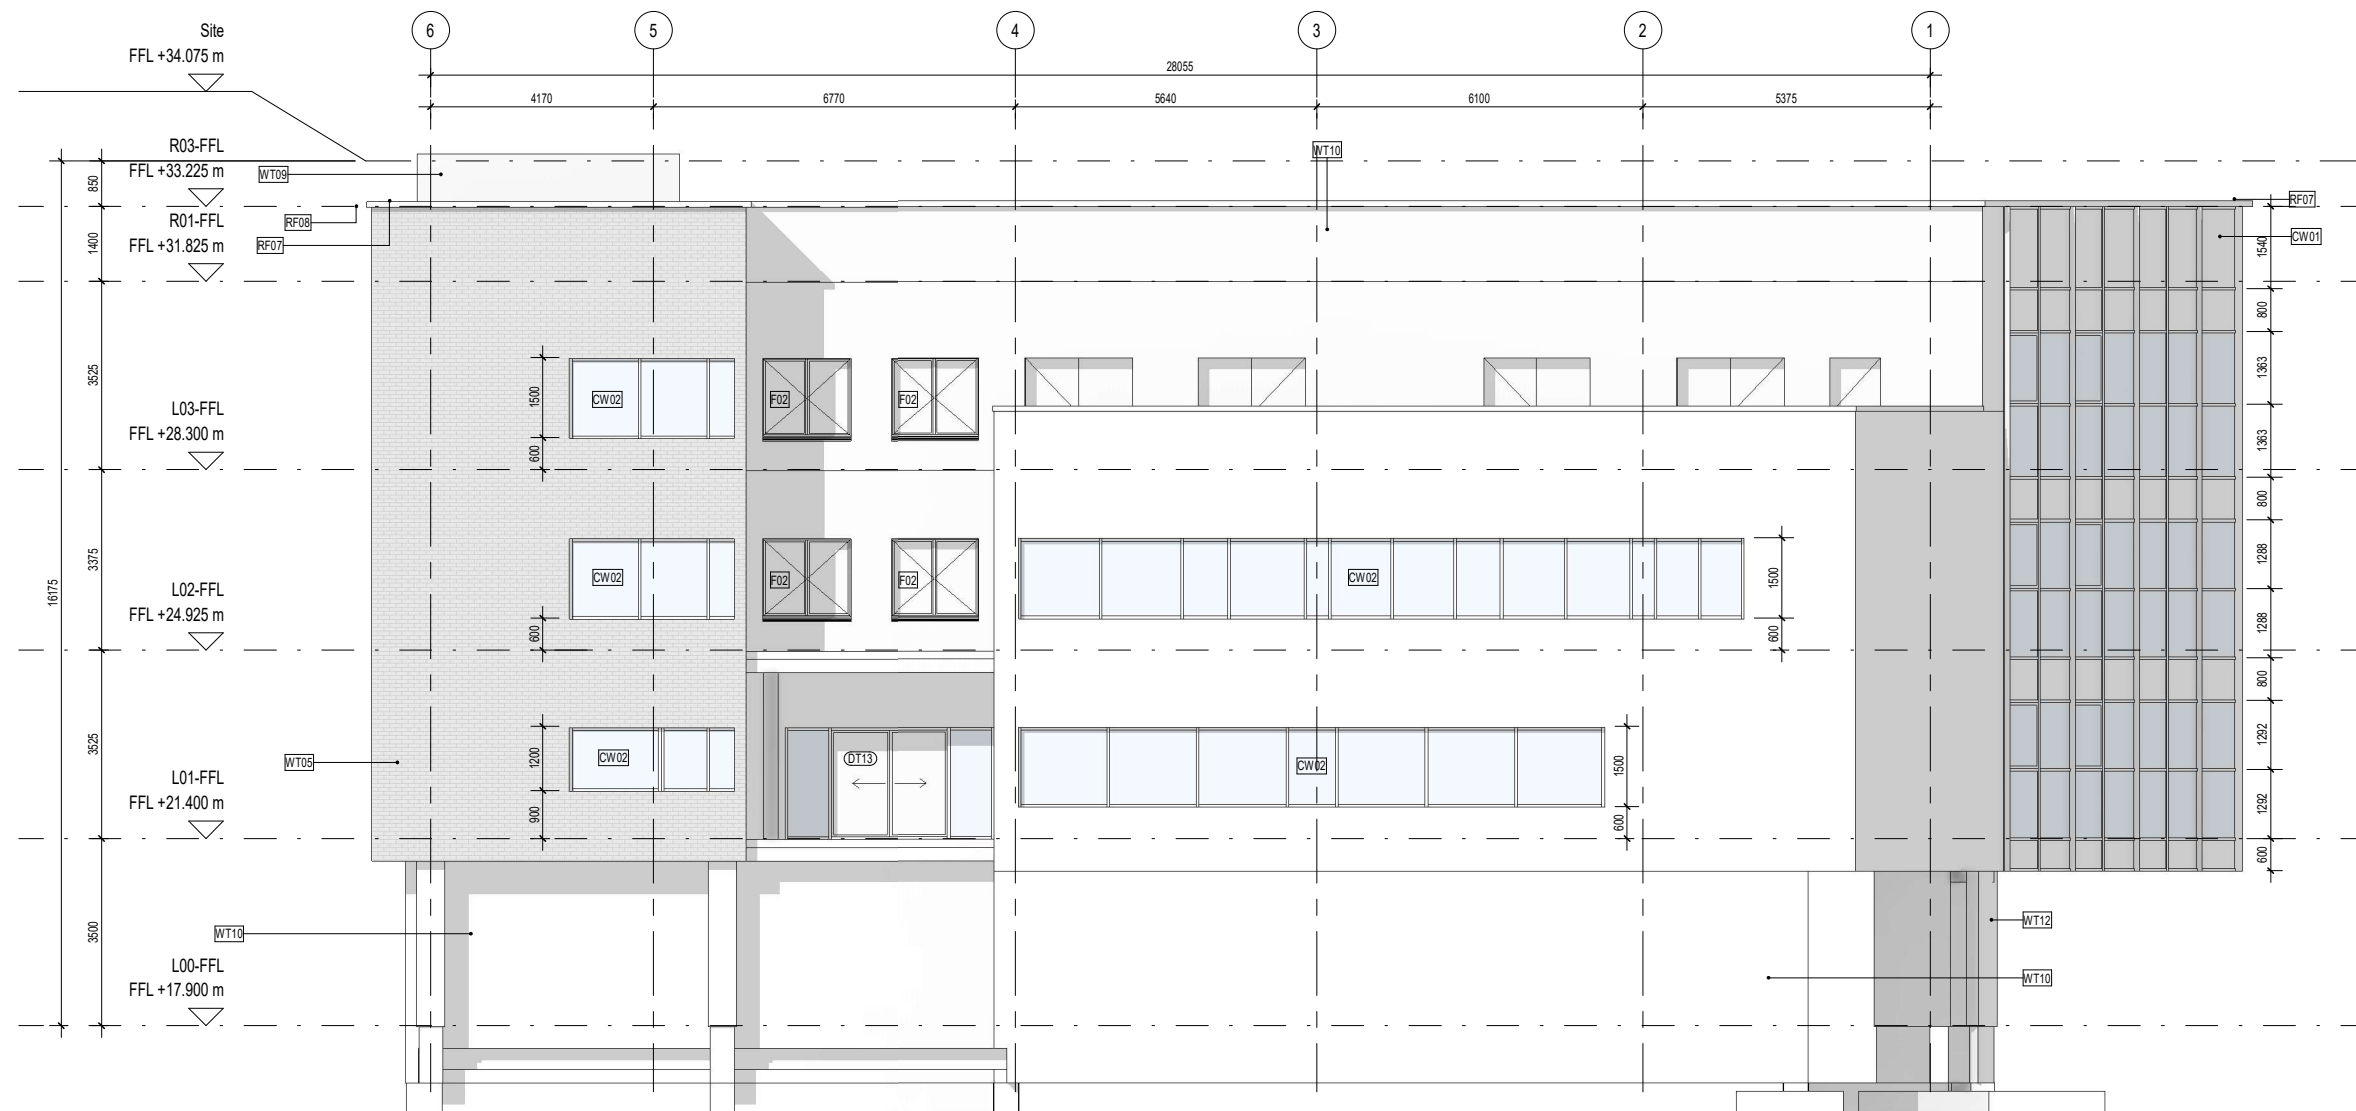


1 A-30-ZZ-001 EXTERNAL ELEVATION EST
ECHELLE 1 : 100

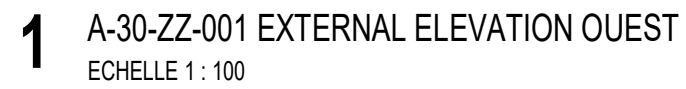

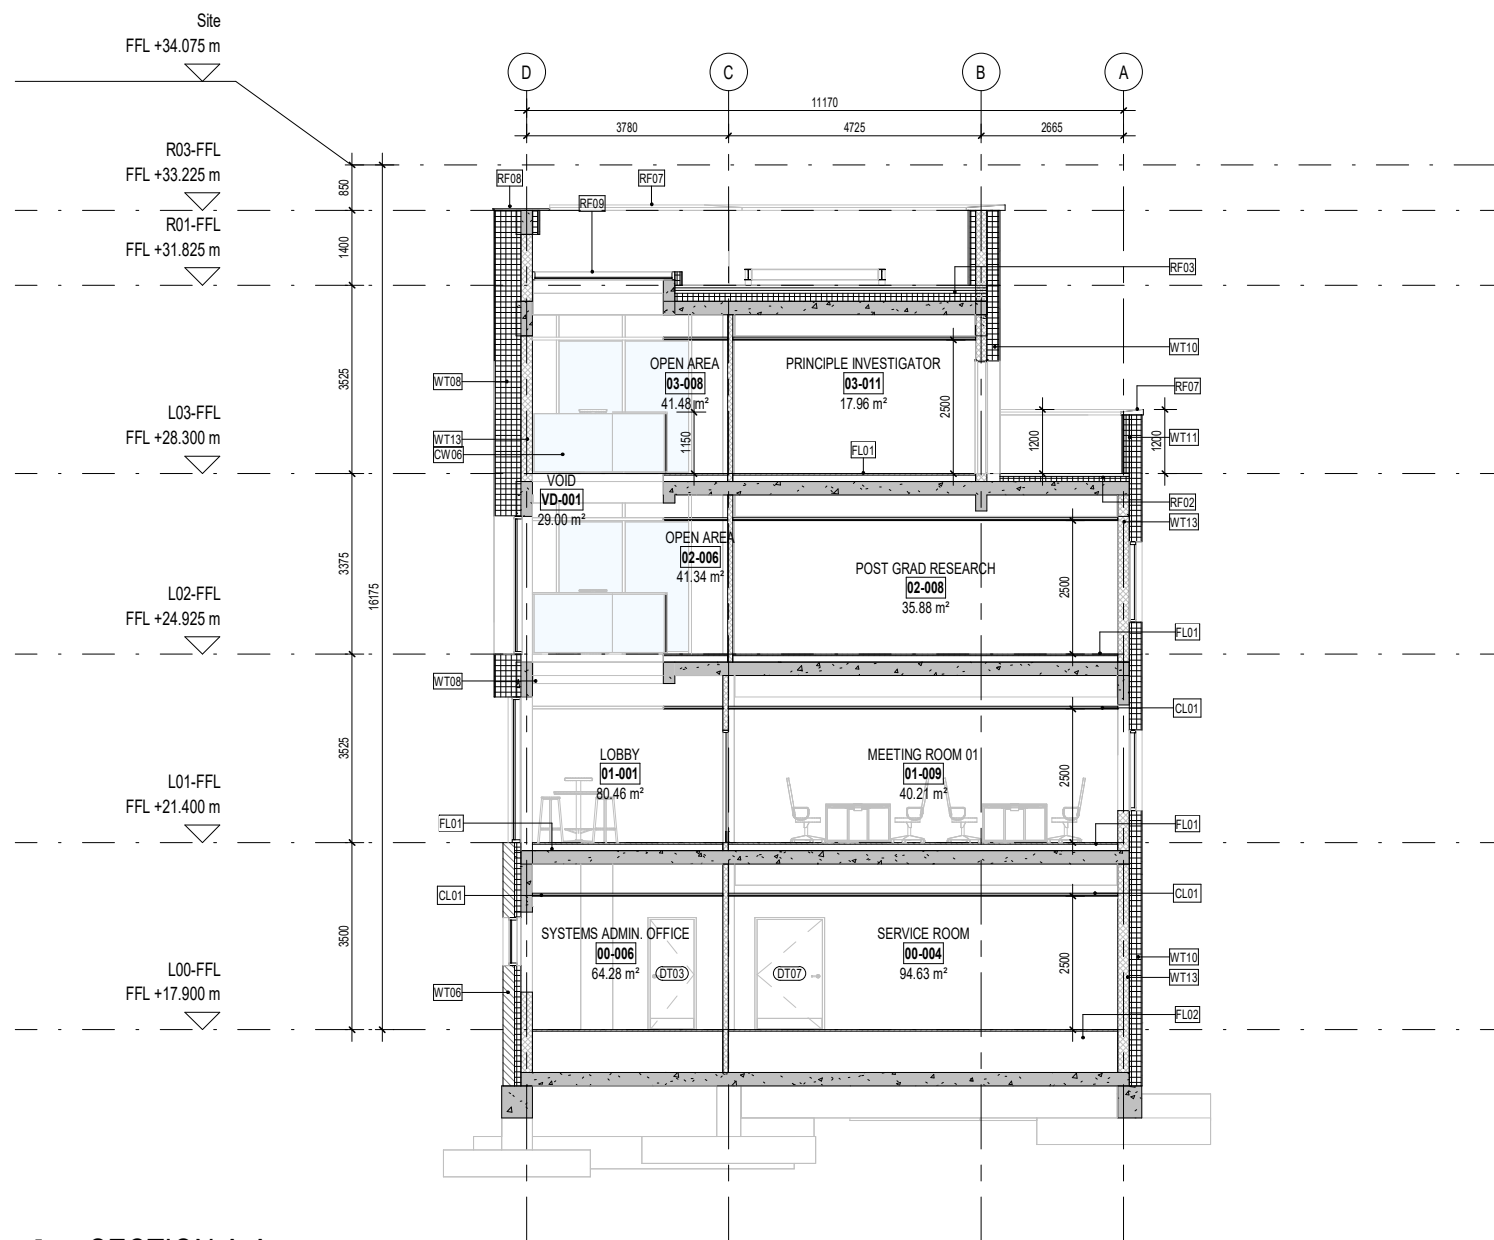

1 SECTION A-A
ECHELLE 1 : 100

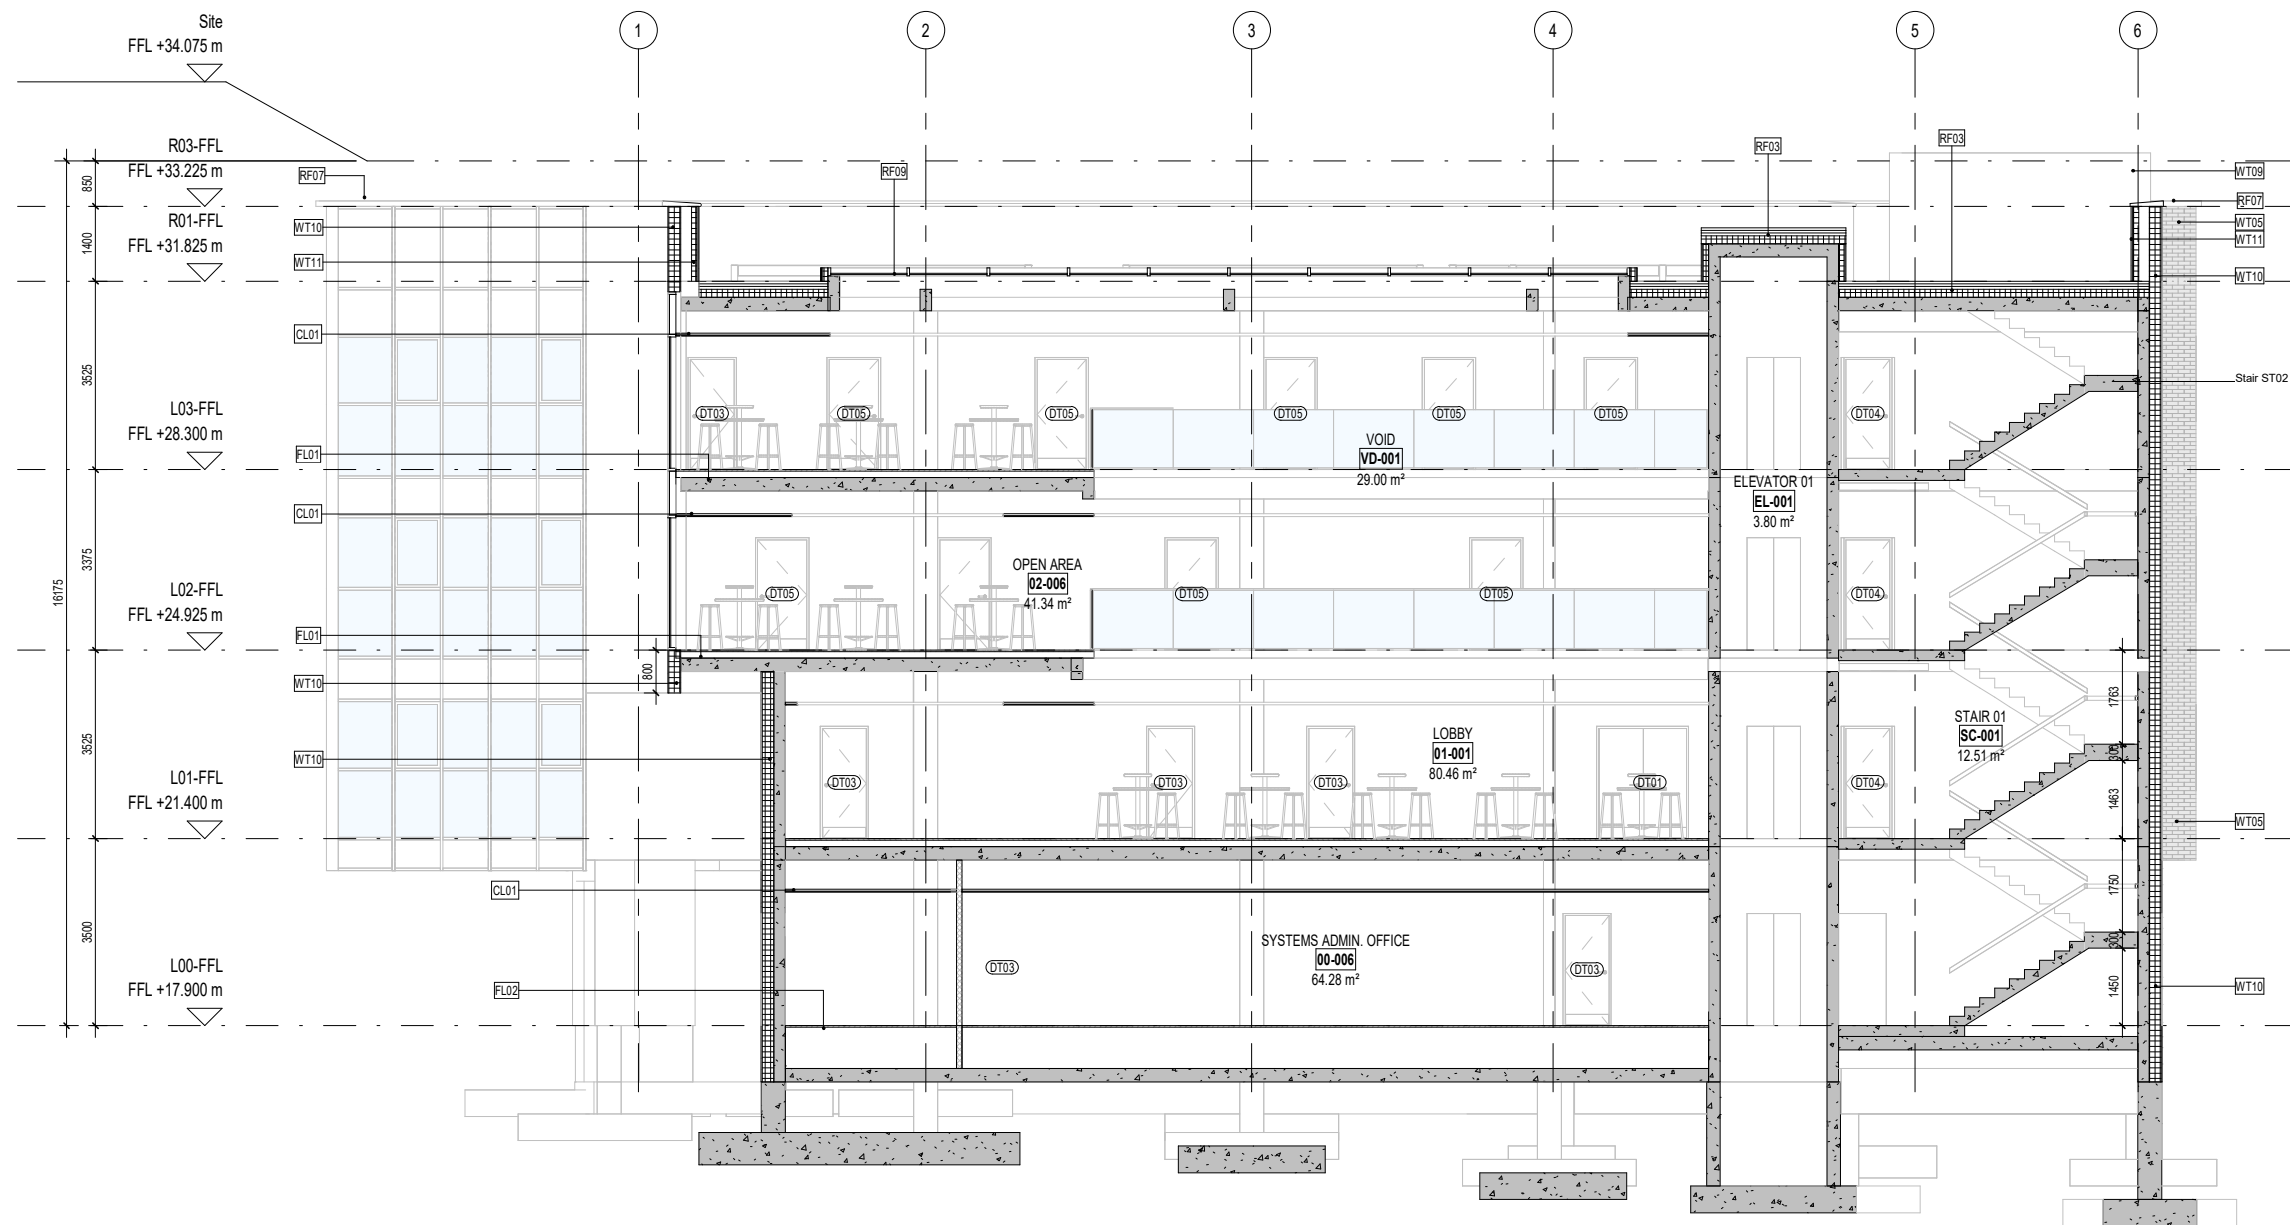

1 SECTION B-B
Echelle 1 : 100

Nomenclature classement feu des pièces			
Numéro	Nom	Etage	Compartiment feu

L00-FFL			
00-005	NETWORK ROOM	L00-FFL	Compartment C
00-004	SERVICE ROOM	L00-FFL	Compartment C
00-003	BUILD ROOM	L00-FFL	Compartment B
00-008	METER ROOM	L00-FFL	Compartment B
00-002	CORRIDOR	L00-FFL	Compartment B
00-006	SYSTEMS ADMIN. OFFICE	L00-FFL	Compartment C
00-007	OFFICE	L00-FFL	Compartment C
SC-001	STAIR 01	L00-FFL	Compartment A
EL-001	ELEVATOR 01	L00-FFL	Compartment A
00-009	GEO THERMAL PLANT	L00-FFL	Compartment B
00-001	CORRIDOR	L00-FFL	Compartment B

L01-FFL			
01-004	FEMALE WC	L01-FFL	Compartment B
01-005	MALE WC	L01-FFL	Compartment B
01-003	ACC. WC	L01-FFL	Compartment B
01-006	STORE	L01-FFL	Compartment B
01-002	CORRIDOR	L01-FFL	Compartment B
01-007	CANTEEN	L01-FFL	Compartment B
01-008	ENTRANCE	L01-FFL	Compartment B
01-009	MEETING ROOM 01	L01-FFL	Compartment C
01-010	MEETING ROOM 02	L01-FFL	Compartment C
01-011	LAB	L01-FFL	Compartment C
01-001	LOBBY	L01-FFL	Compartment C

L02-FFL			
02-003	COMMS ROOM	L02-FFL	Compartment B
02-002	ACC. WC	L02-FFL	Compartment B
02-010	POST GRAD RESEARCH	L02-FFL	Compartment C
02-009	POST GRAD RESEARCH	L02-FFL	Compartment C
02-008	POST GRAD RESEARCH	L02-FFL	Compartment C
02-004	RESEARCH POST DOC.	L02-FFL	Compartment B
02-005	PRINTING AREA	L02-FFL	Compartment B
02-007	STAFF RESEARCH	L02-FFL	Compartment C
02-001	CORRIDOR	L02-FFL	Compartment B
02-006	OPEN AREA	L02-FFL	Compartment C
VD-001	VOID	L02-FFL	Compartment C

L03-FFL			
03-104	PRINCIPLE INVESTIGATOR	L03-FFL	Compartment C
03-013	PRINCIPLE INVESTIGATOR	L03-FFL	Compartment C
03-012	PRINCIPLE INVESTIGATOR	L03-FFL	Compartment C
03-011	PRINCIPLE INVESTIGATOR	L03-FFL	Compartment C
03-010	RESEARCH POST DOC.	L03-FFL	Compartment C
03-009	RESEARCH POST DOC.	L03-FFL	Compartment C
03-007	RESEARCH POST DOC.	L03-FFL	Compartment B
03-006	RESEARCH POST DOC.	L03-FFL	Compartment B
03-003	FEMALE/ACC. WC	L03-FFL	Compartment B
03-004	MALE WC	L03-FFL	Compartment B
03-002	LOBBY	L03-FFL	Compartment B
03-005	SLUICE	L03-FFL	Compartment B
03-001	CORRIDOR	L03-FFL	Compartment B
03-008	OPEN AREA	L03-FFL	Compartment C

R01-FFL			
R1-002	PLANT ROOM	R01-FFL	Compartment A
R1-001	STAIR 01	R01-FFL	Compartment A