

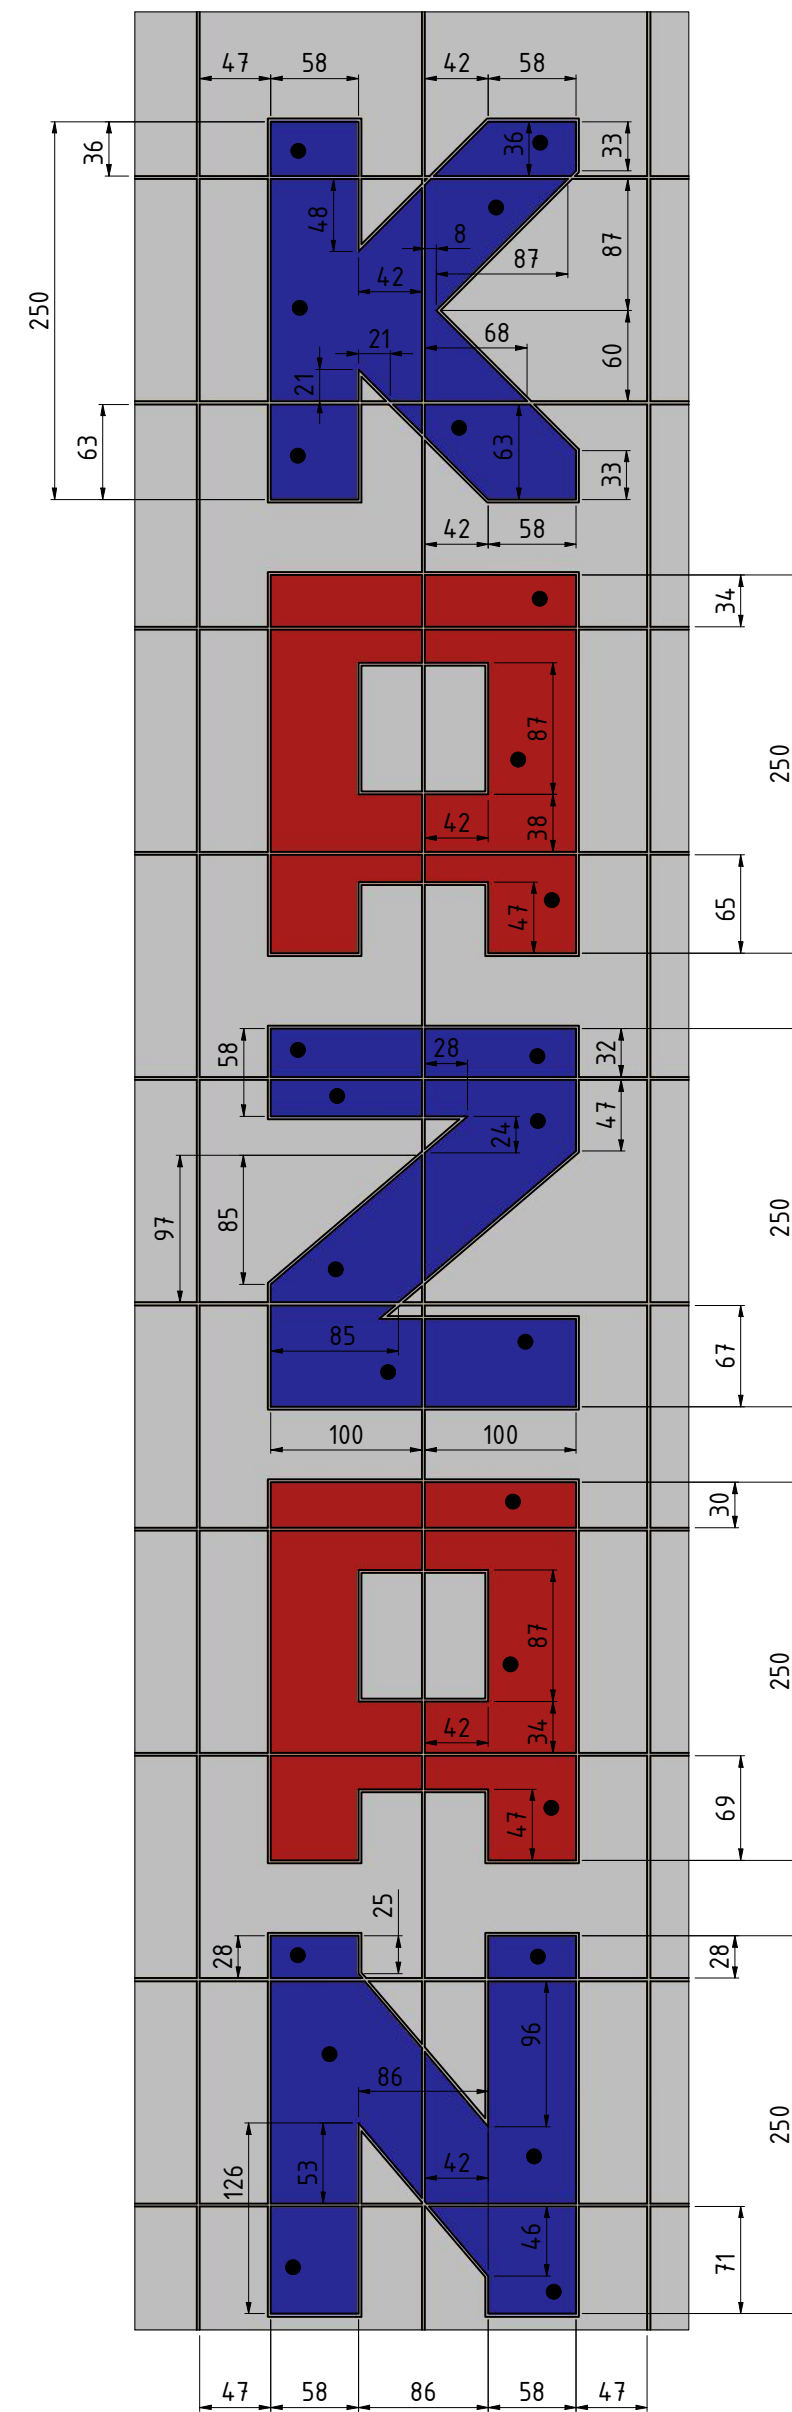


DETAIL C
(1 : 5)

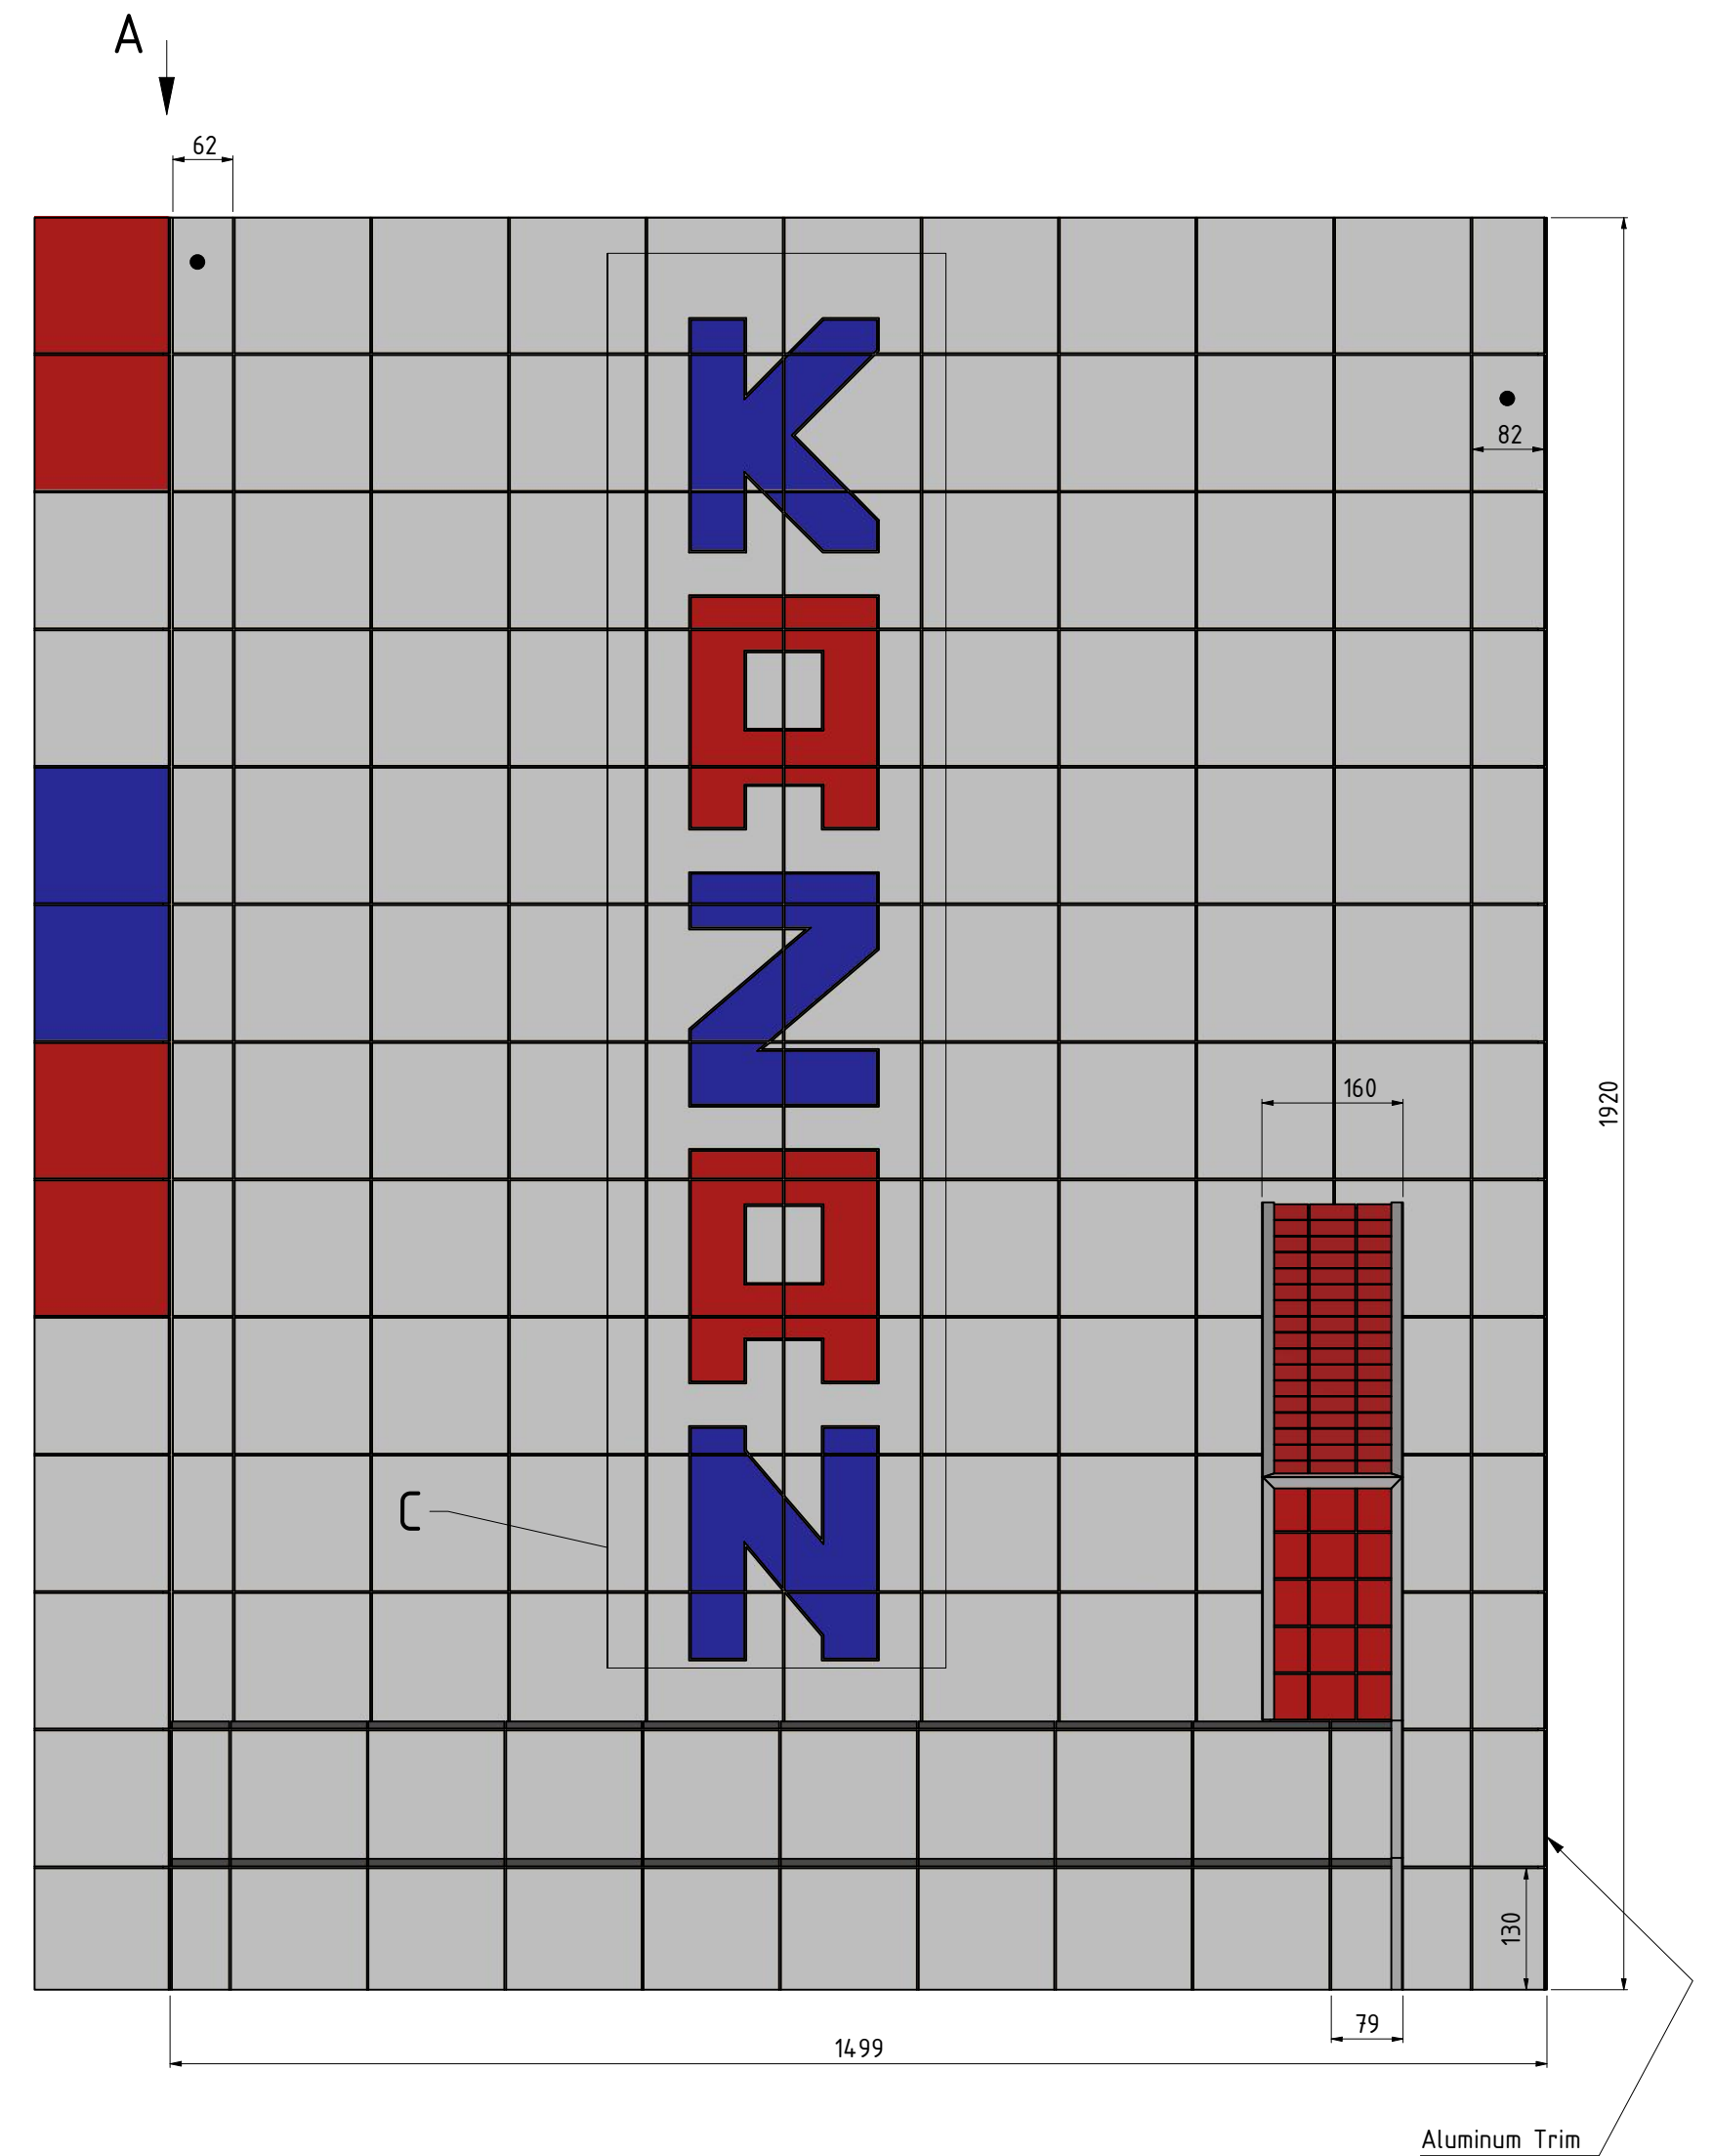

VIEW A (1 : 5)

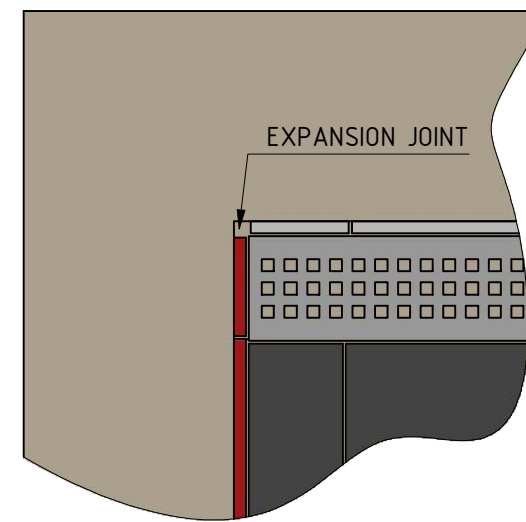

Test Project for the 45th WorldSkills
Competition in Kazan, Russia 2019.
Copyright © 2019 WorldSkills International.
All Rights Reserved.



Skill: 12 Wall and Floor Tiling			Drawing No: WSC2019_TP12_EN_Wall-B	
Scale: 1 : 8	Date: 8/22/2019	Paper: A2		
Drawn / Design by: David McCay			Rev:02	Page: 06 of 06
Description: Wall B				