





WALL A

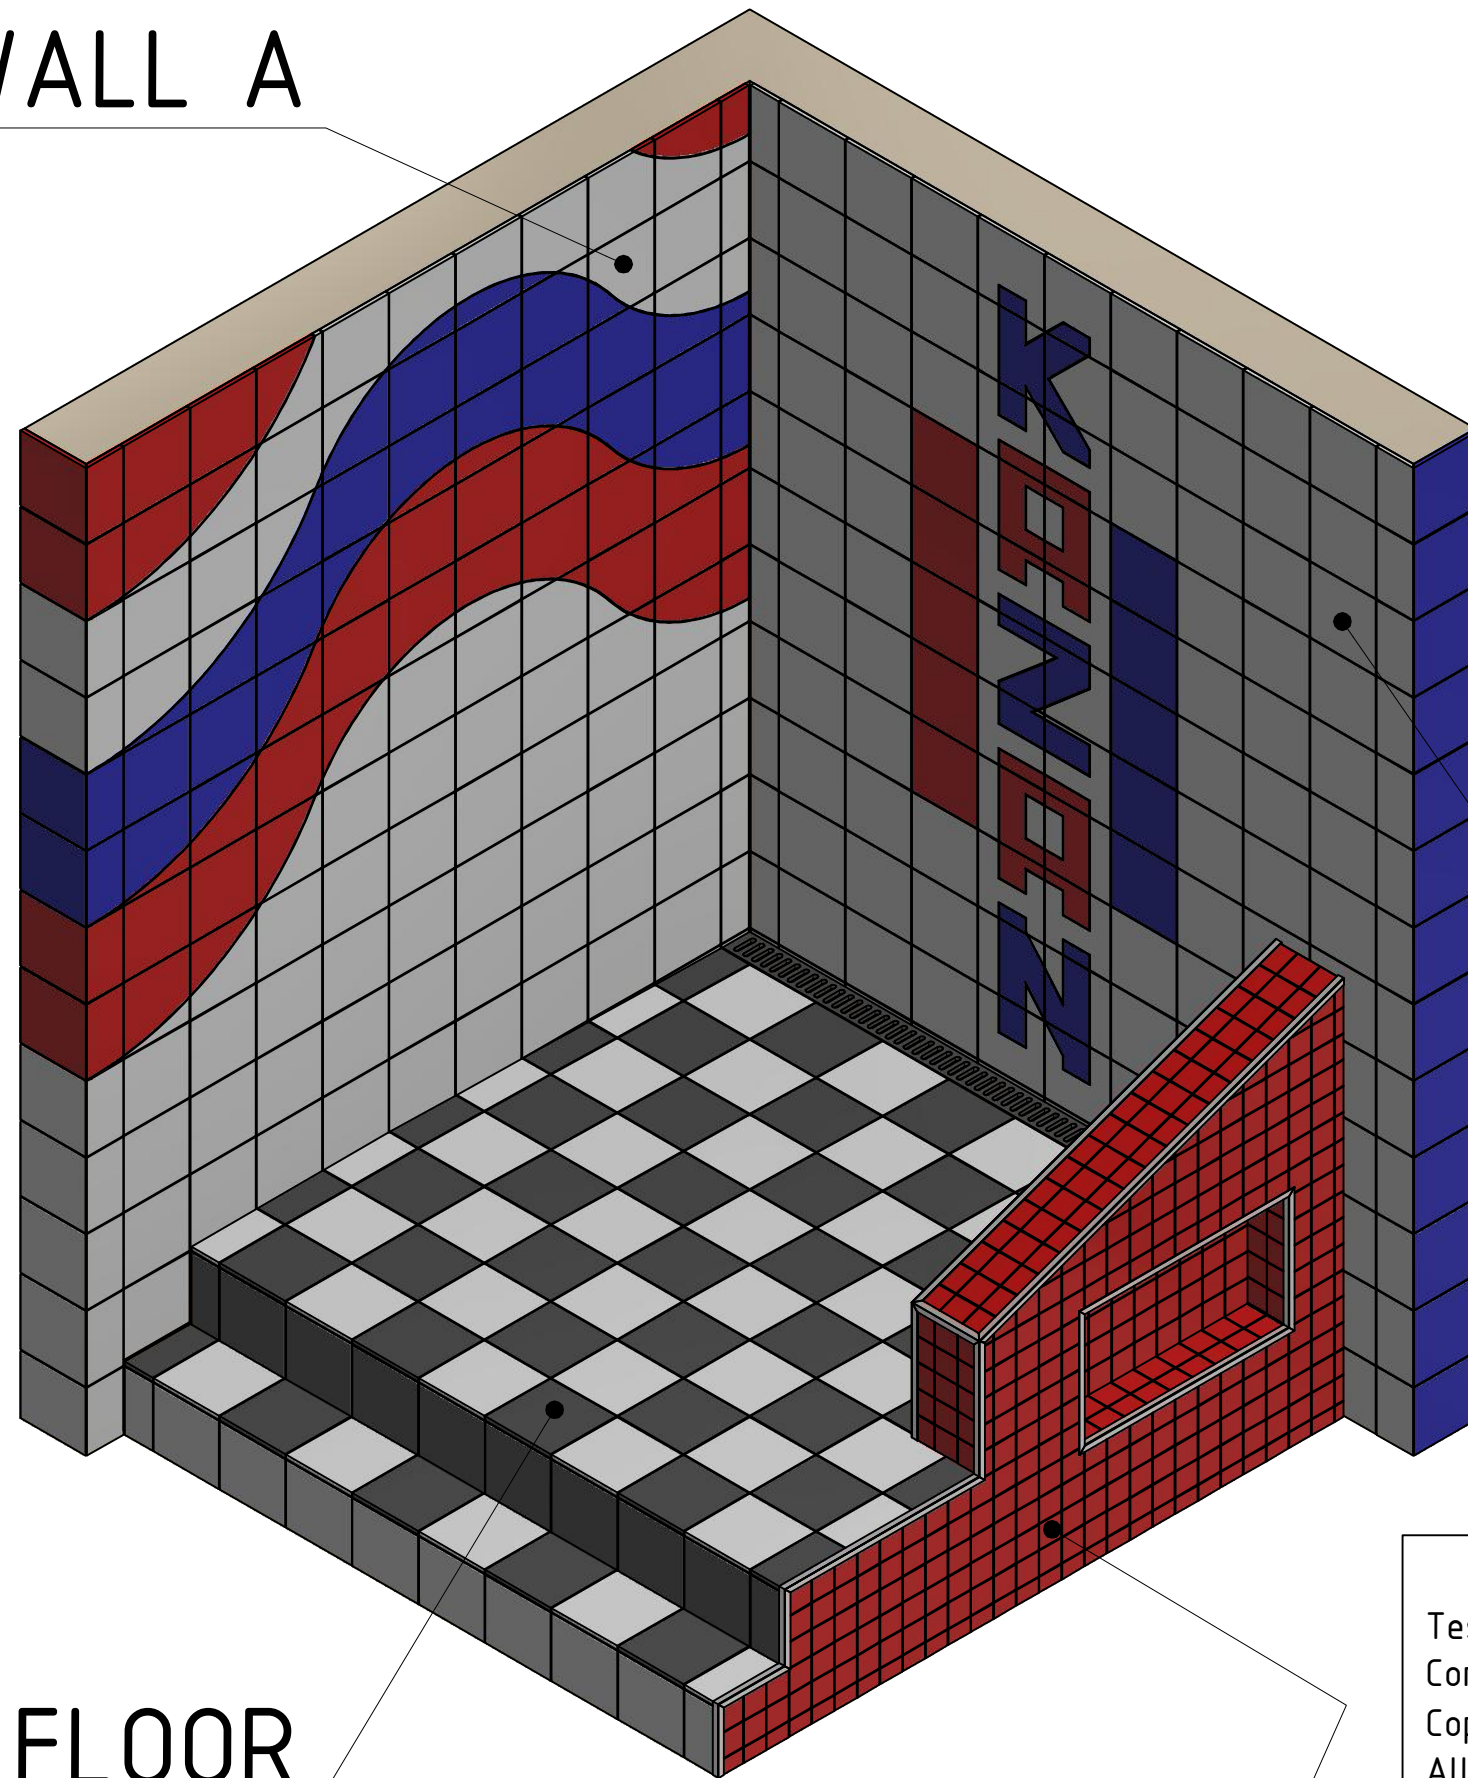

FLOOR

SMALL WALL

WALL B

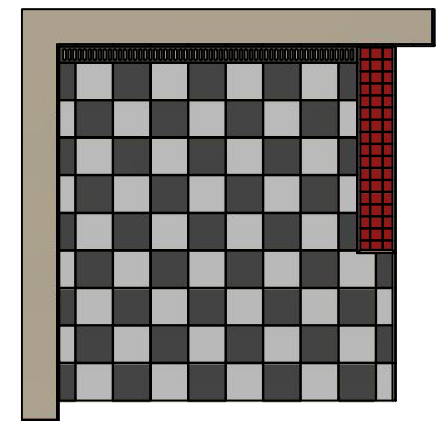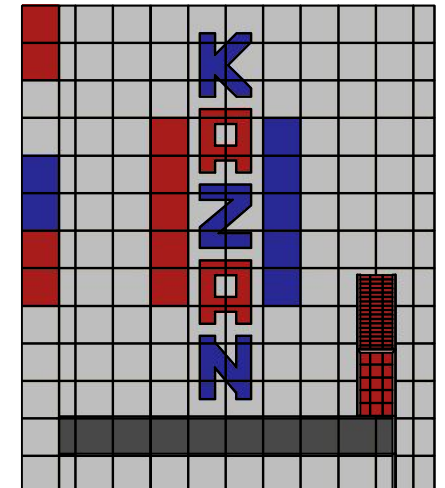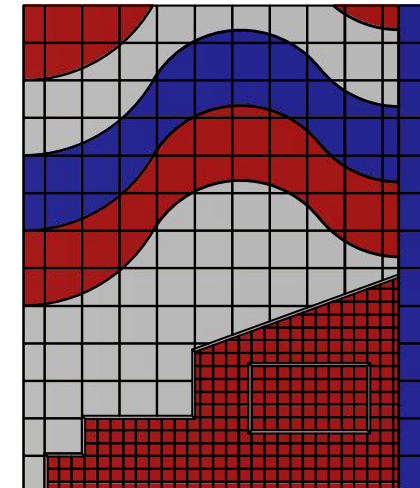


Test Project for the 45th WorldSkills
Competition in Kazan, Russia 2019.
Copyright © 2019 WorldSkills International.
All Rights Reserved.




Skill: 12 Wall and Floor Tiling			Drawing No: WSC2019_TP12_EN_3D	
Scale: 1 : 12	Date: 8/17/2019	Paper: A3		
Drawn / Design by: David McCay			Rev:02	Page: 01 of 05
Description: 3D View				



FLOOR SECTION B-B (1 : 12)

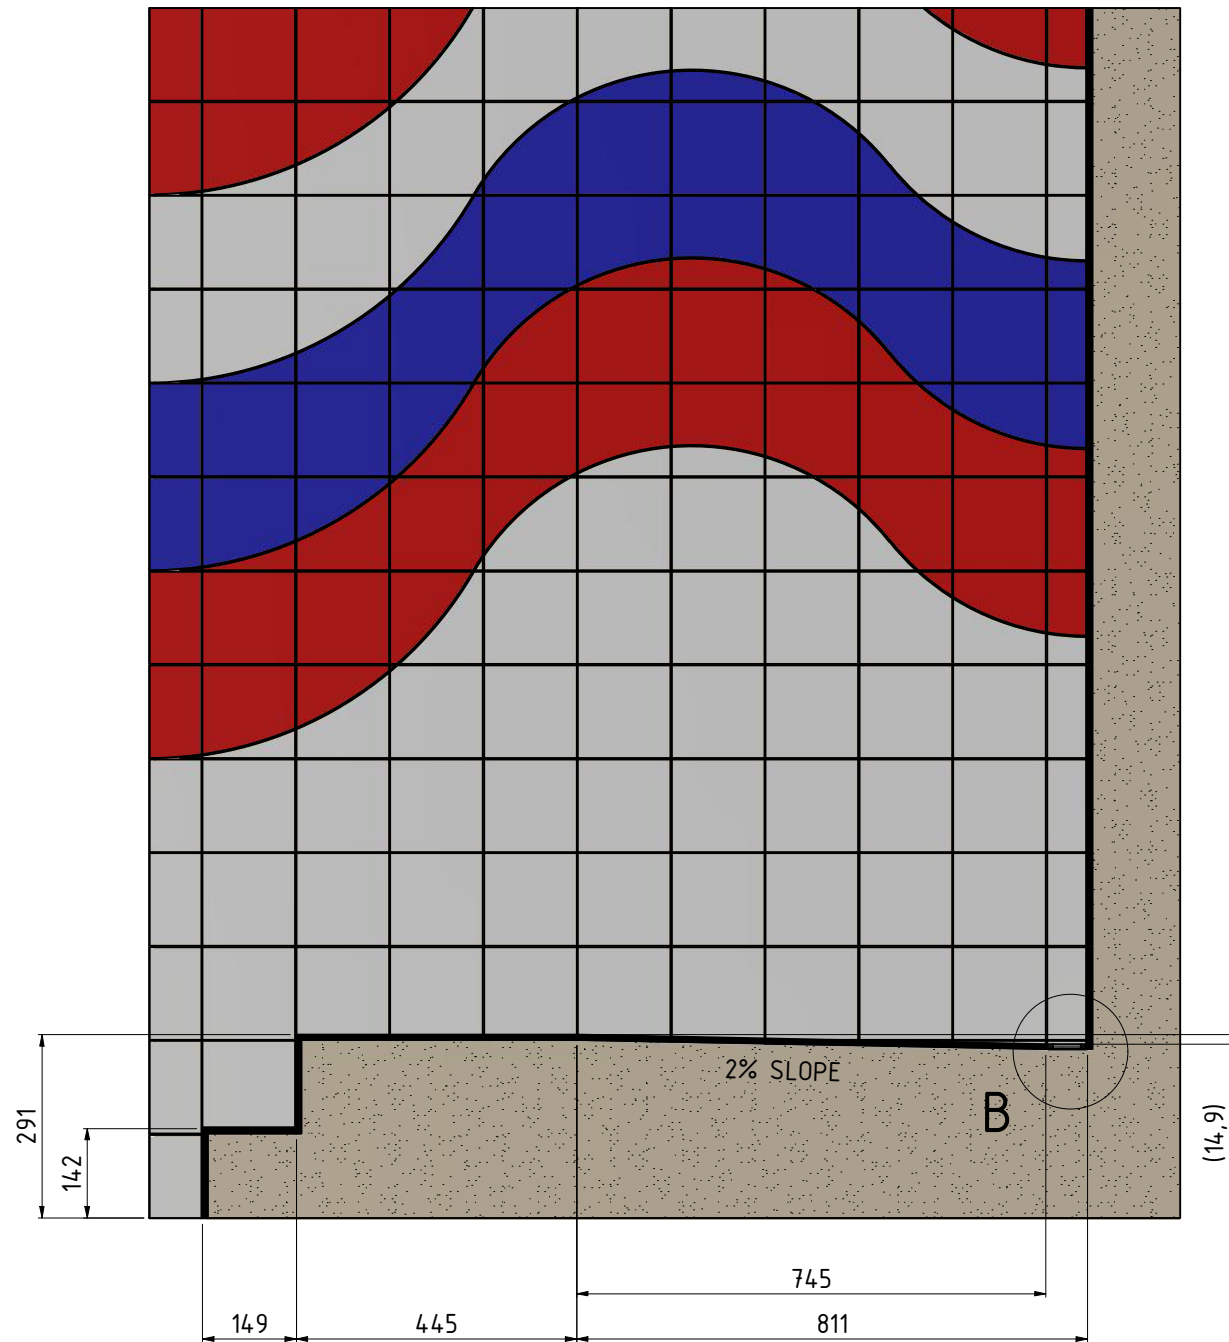

DETAIL B (1 : 5)
CONNECTION BETWEEN THE
TILES AND THE DRAINAGE

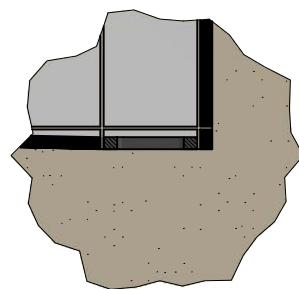


DETAIL C (1 : 5)

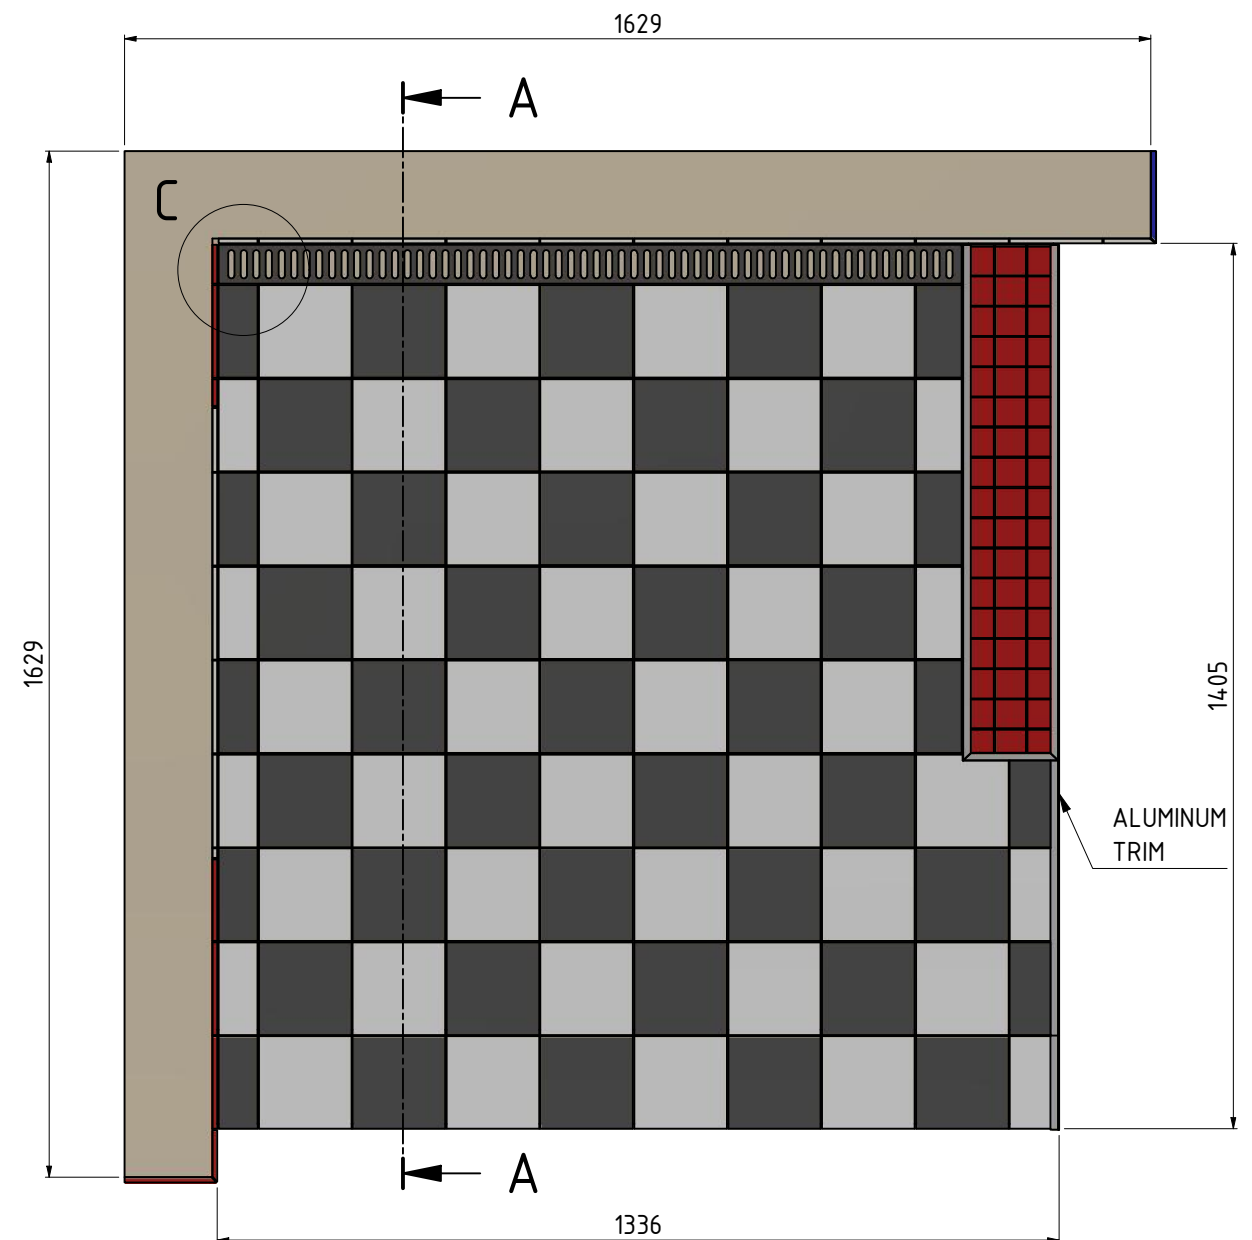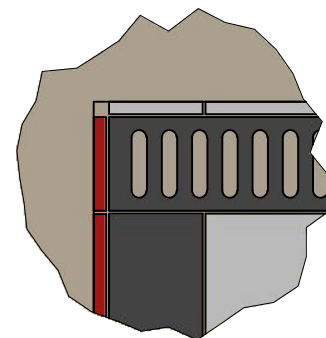


Test Project for the 45th WorldSkills
Competition in Kazan, Russia 2019.
Copyright © 2019 WorldSkills International.
All Rights Reserved.



Skill: 12 Wall and Floor Tiling			Drawing No: WSC2019_TP12_EN_Floor	
Scale: 1 : 12	Date: 8/17/2019	Paper: A3		
Drawn / Design by: David McCay			Rev:02	
Description: Floor View			Page: 02 of 05	

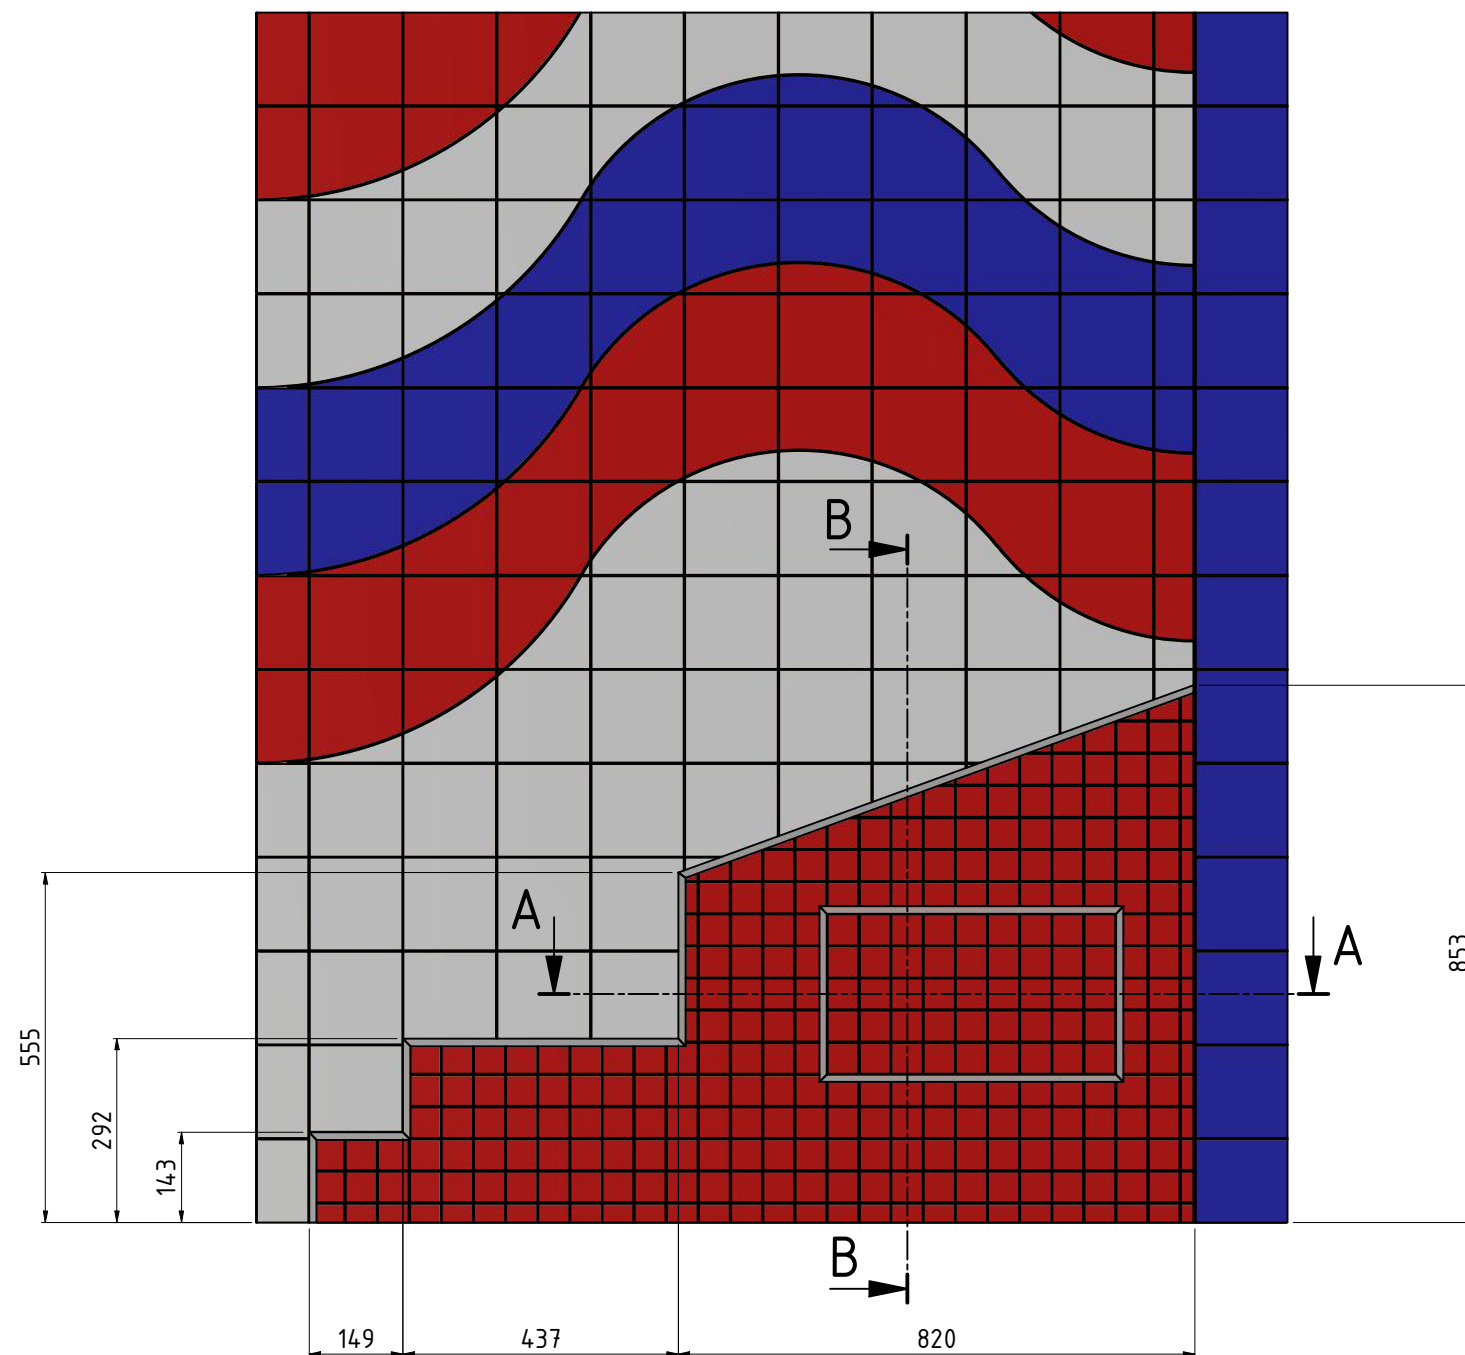


A-A (1 : 12)

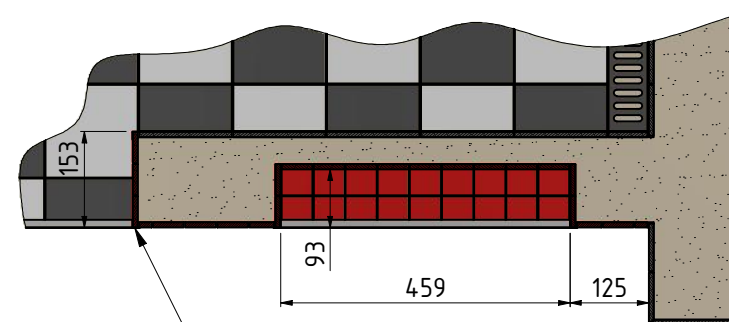


ALUMINUM TRIM ALL AROUND
THE CORNERS OF THE SMALL WALL

B-B (1 : 12)

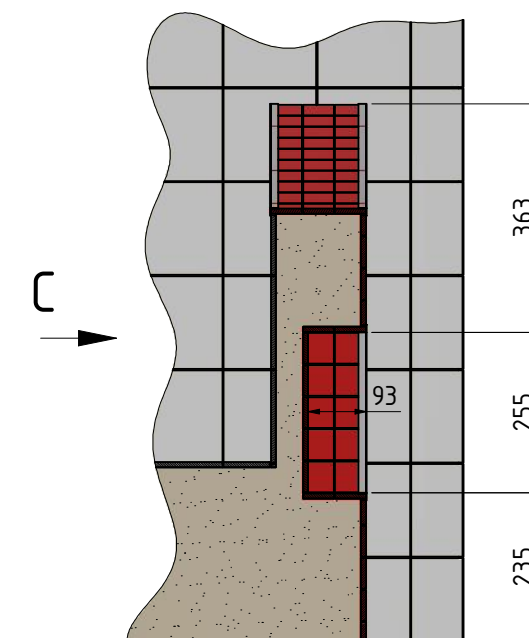


VIEW C (1 : 12)
OPPOSITE SIDE OF THE SMALL WALL

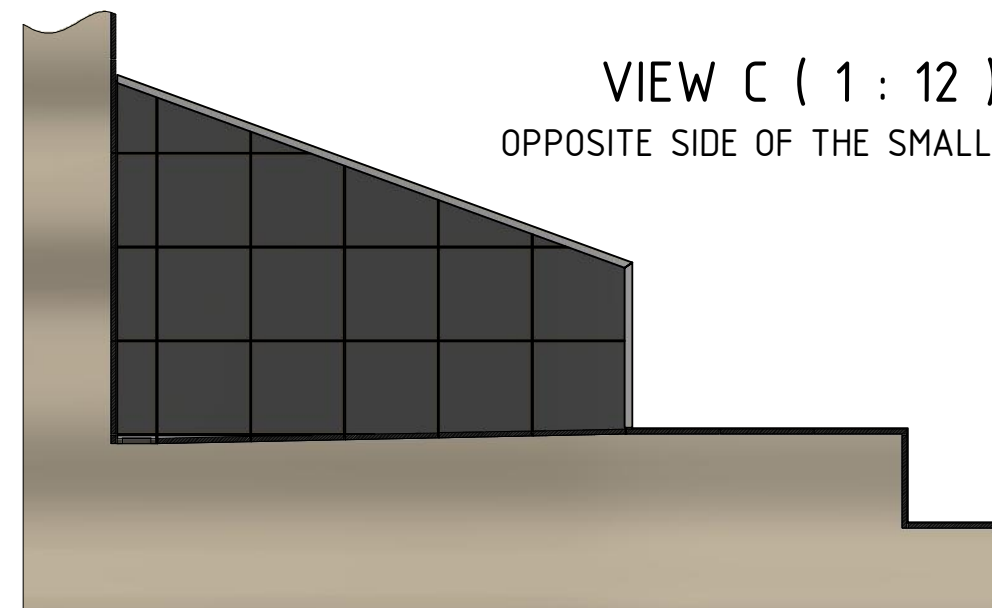


Test Project for the 45th WorldSkills
Competition in Kazan, Russia 2019.
Copyright © 2019 WorldSkills International.
All Rights Reserved.




Skill: 12 Wall and Floor Tiling			Drawing No: WSC2019_TP12_EN_Small-Wall	
Scale: 1 : 12	Date: 8/17/2019	Paper: A3		
Drawn / Design by: David McCay			Rev:02	Page: 03 of 05
Description: Small Wall				

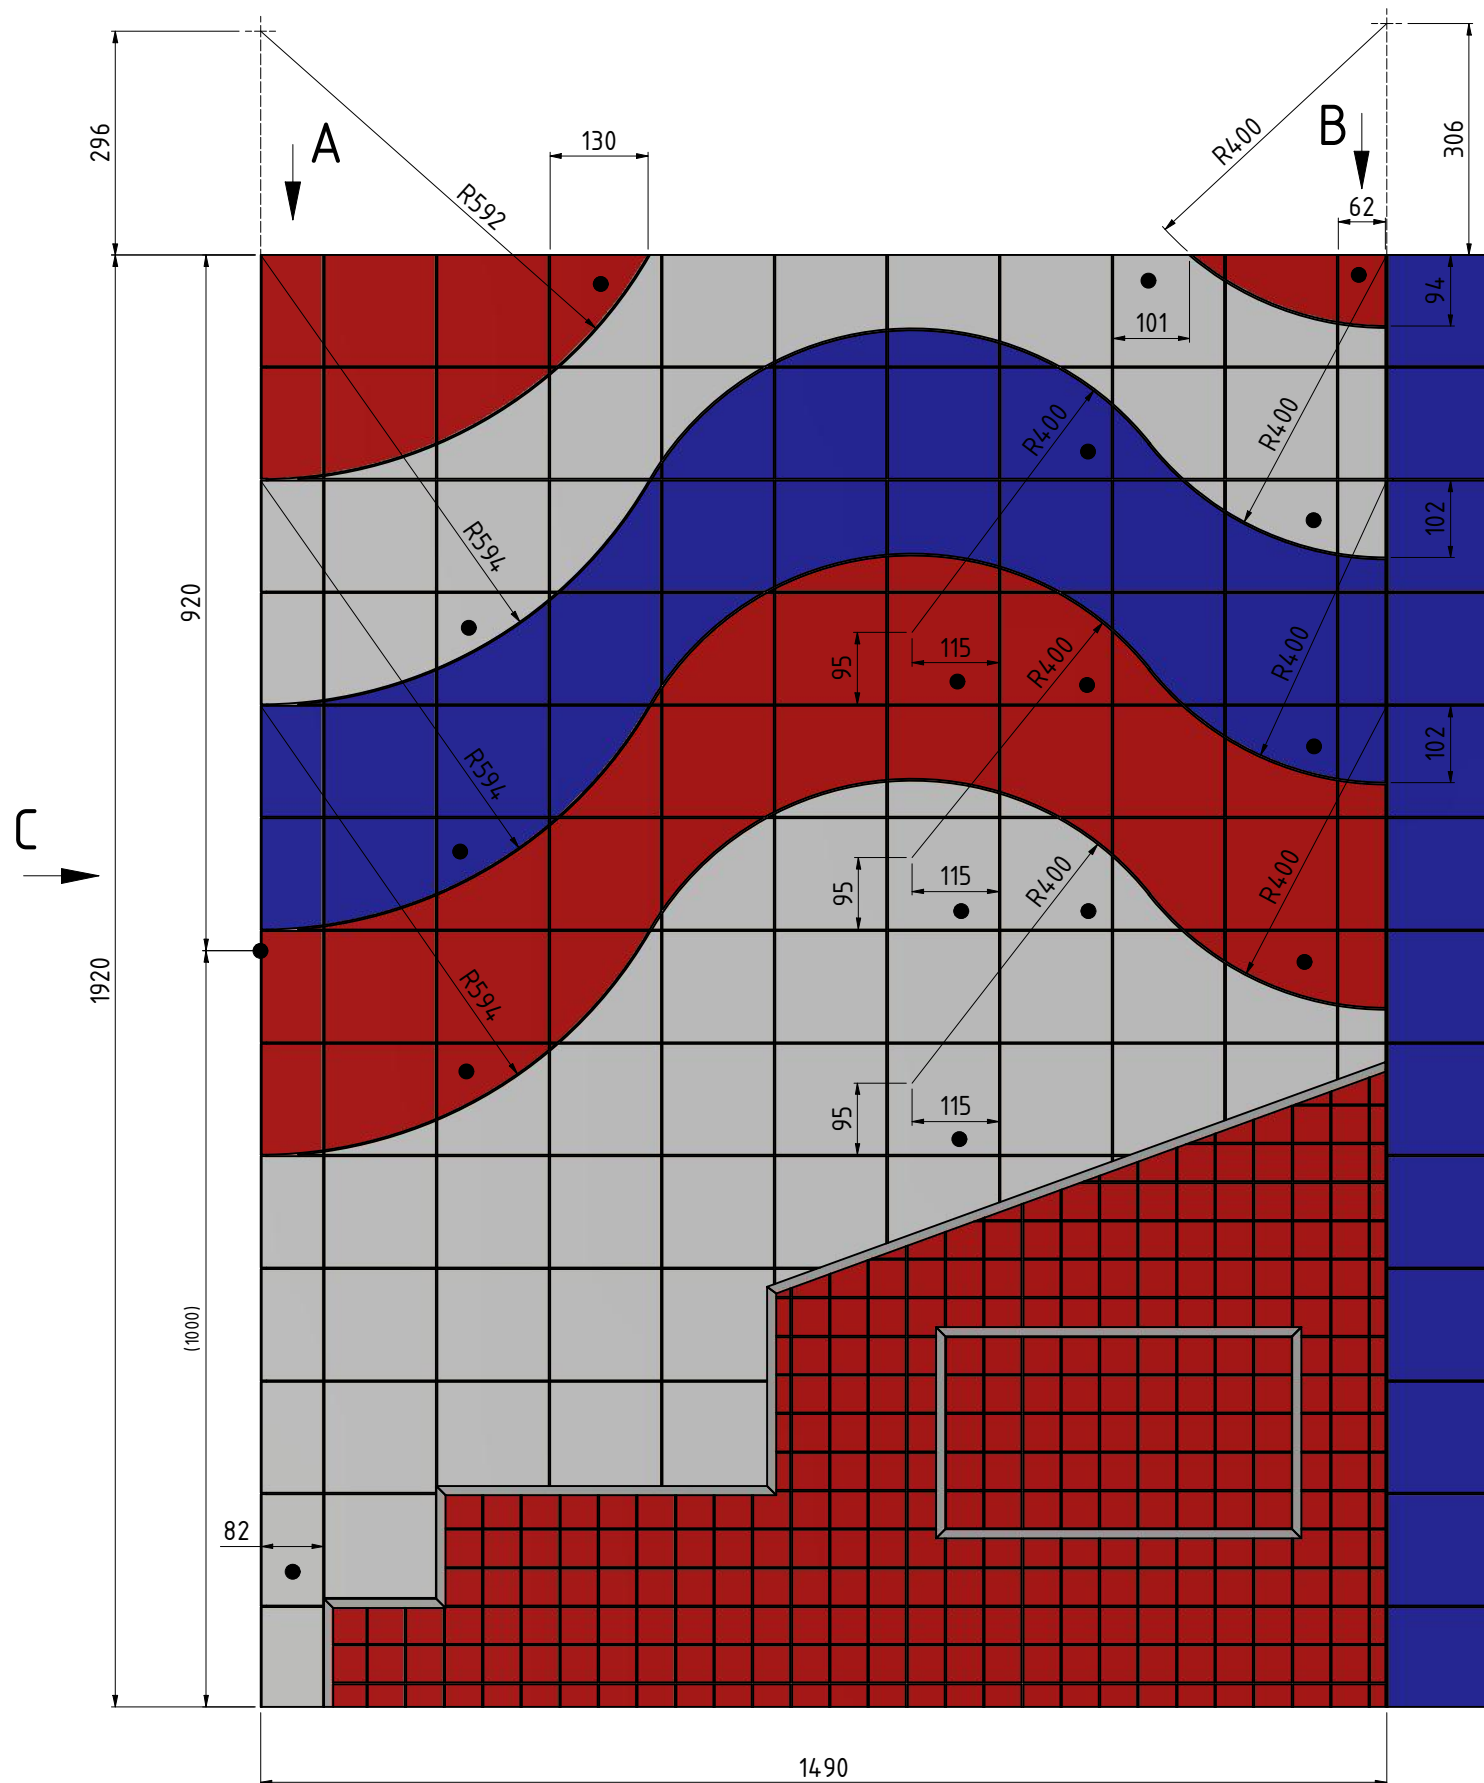


VIEW C (1 : 10)

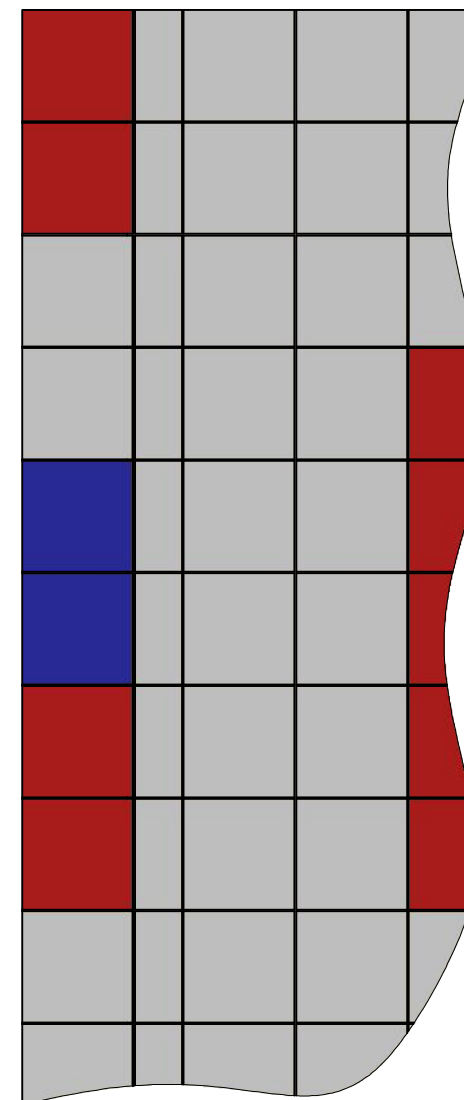

VIEW A (1 : 5)

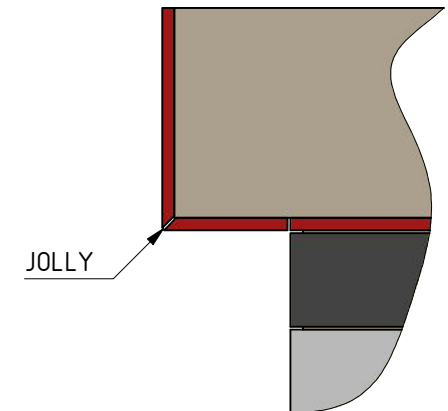


VIEW B (1 : 5)

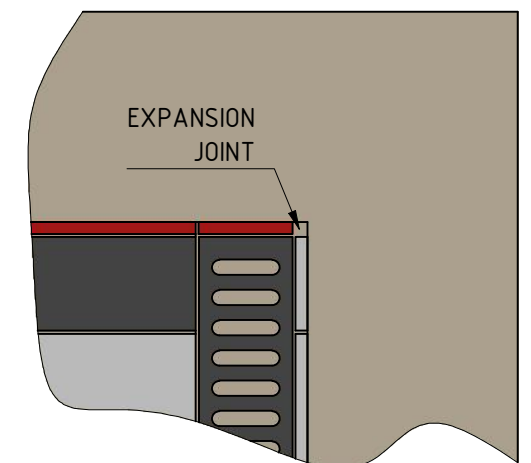

Test Project for the 45th WorldSkills
Competition in Kazan, Russia 2019.
Copyright © 2019 WorldSkills International.
All Rights Reserved.




Skill: 12 Wall and Floor Tiling			Drawing No: WSC2019_TP12_EN_Wall-A	
Scale: 1 : 12	Date: 8/17/2019	Paper: A3		
Drawn / Design by: David McCay			Rev:02	
Description: Wall A			Page: 04 of 05	


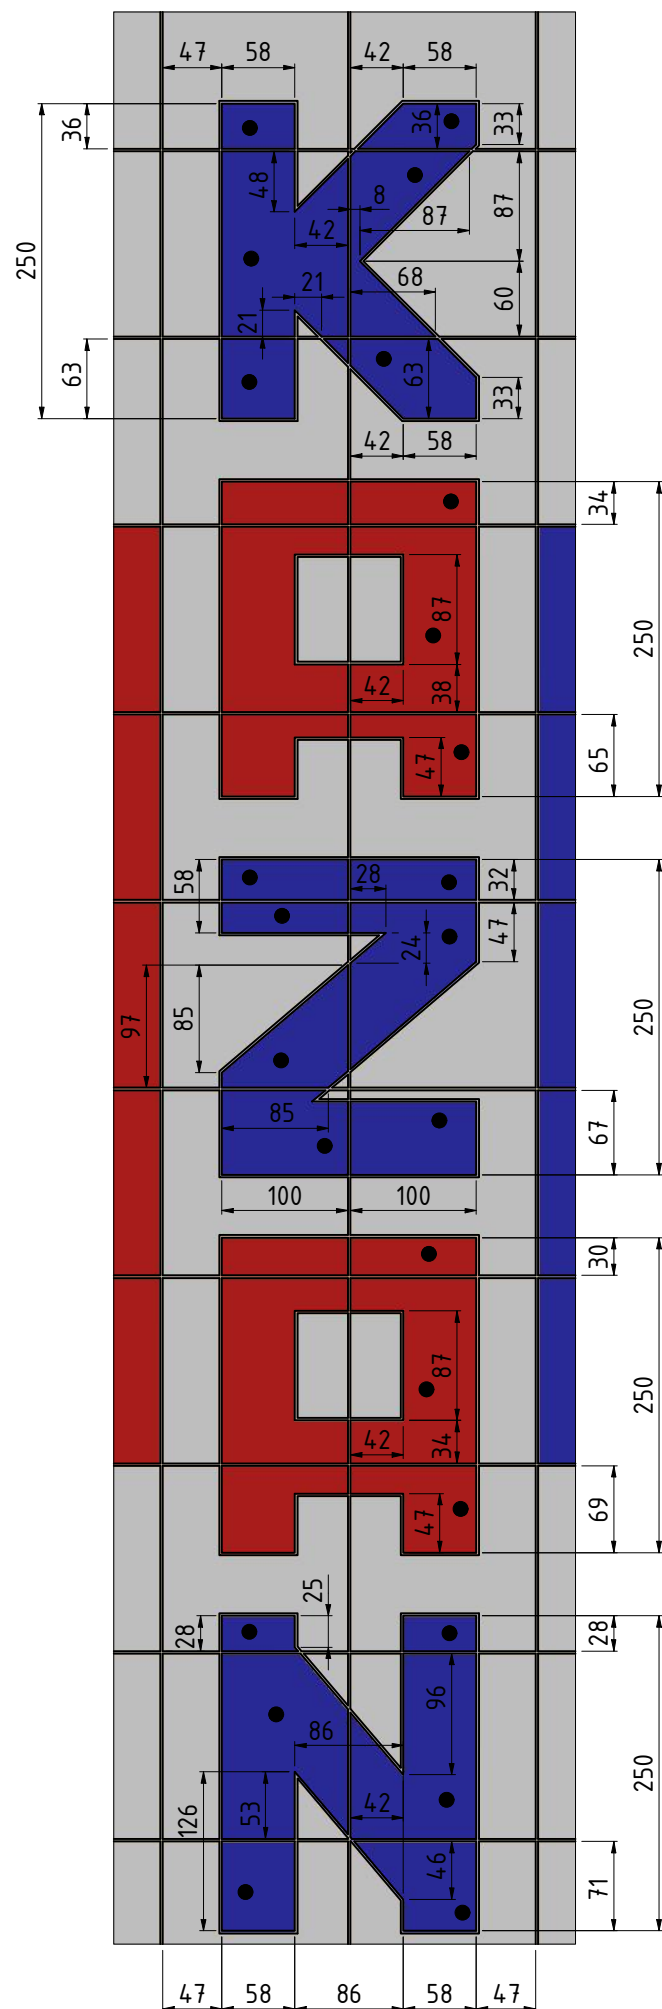


DETAIL C
(1 : 6)

VIEW A (1 : 5)

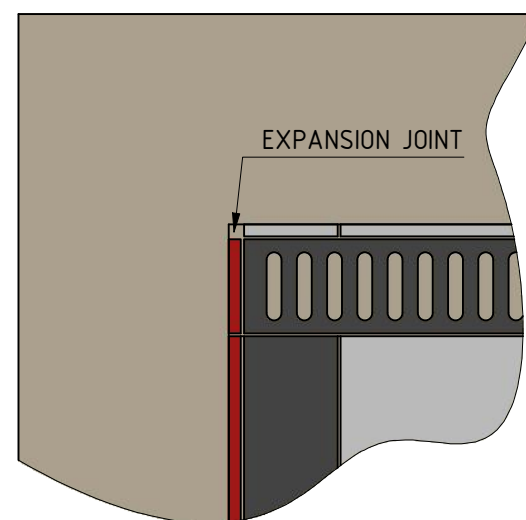

VIEW B (1 : 5)

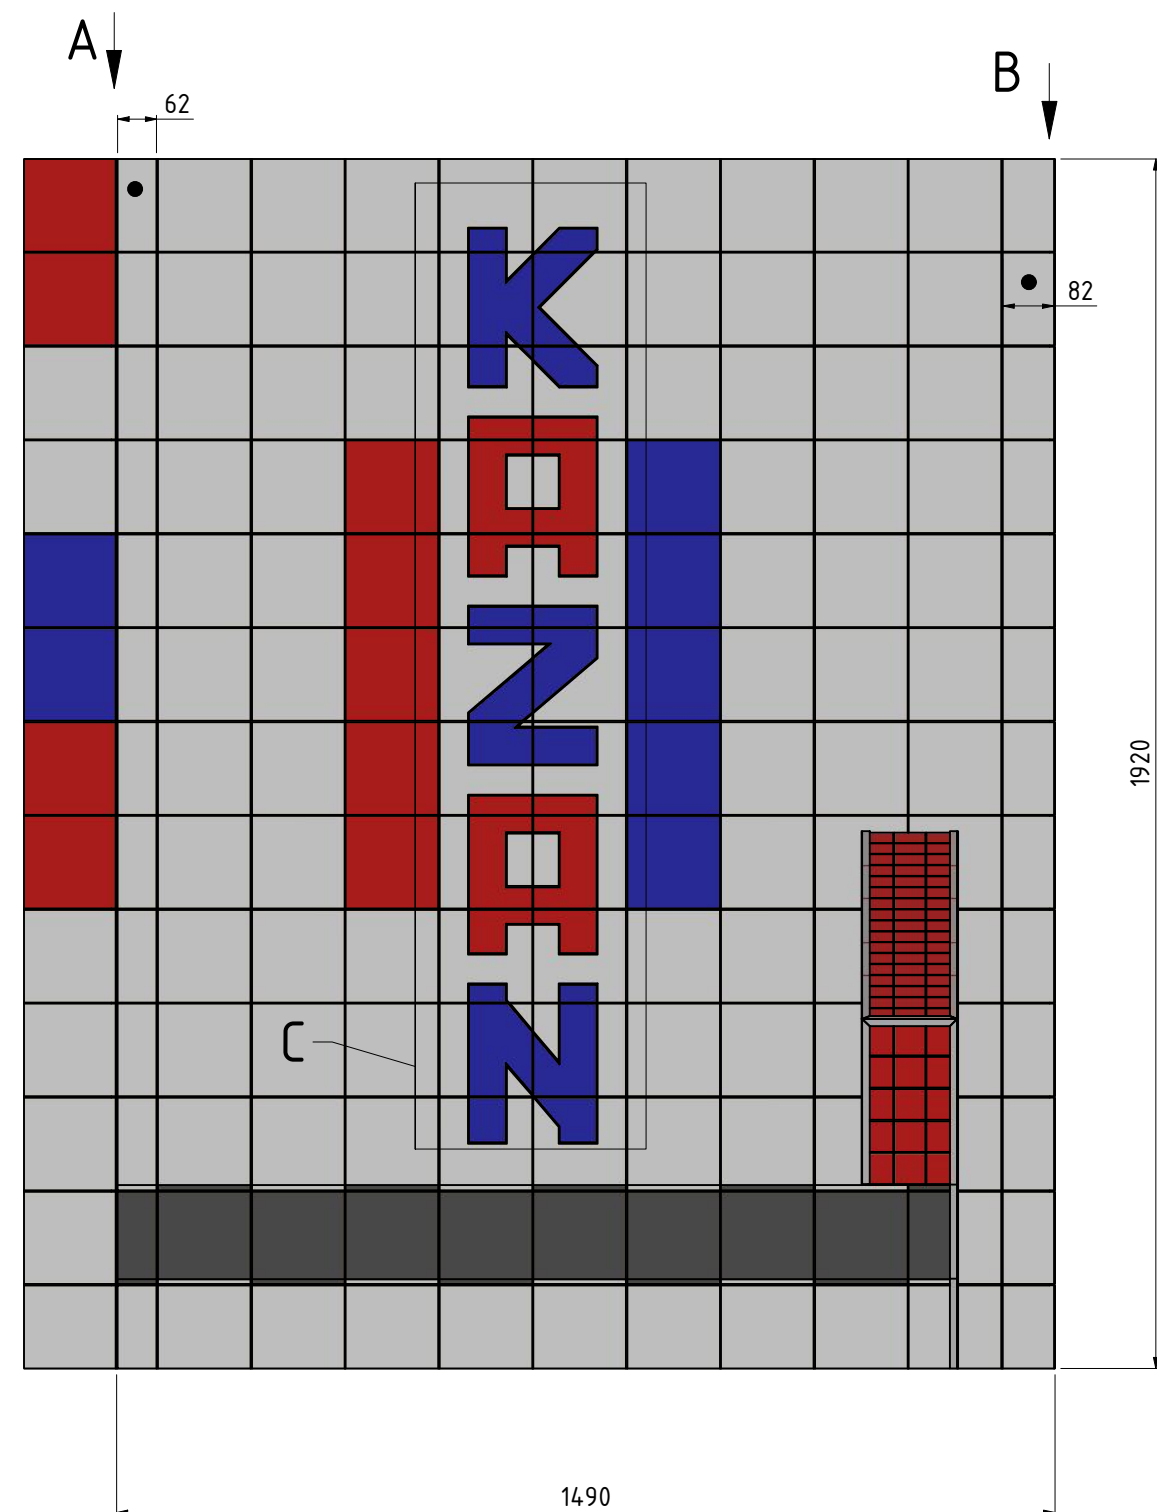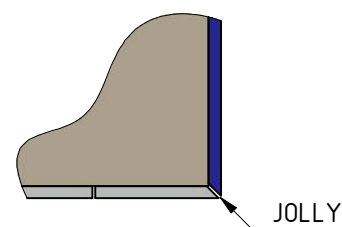

Test Project for the 45th WorldSkills
Competition in Kazan, Russia 2019.
Copyright © 2019 WorldSkills International.
All Rights Reserved.



Skill: 12 Wall and Floor Tiling			Drawing No: WSC2019_TP12_EN_Wall-B	
Scale: 1 : 12	Date: 8/17/2019	Paper: A3		
Drawn / Design by: David McCay			Rev:02	
Description: Wall B			Page: 05 of 05	